



○敷地周辺地図

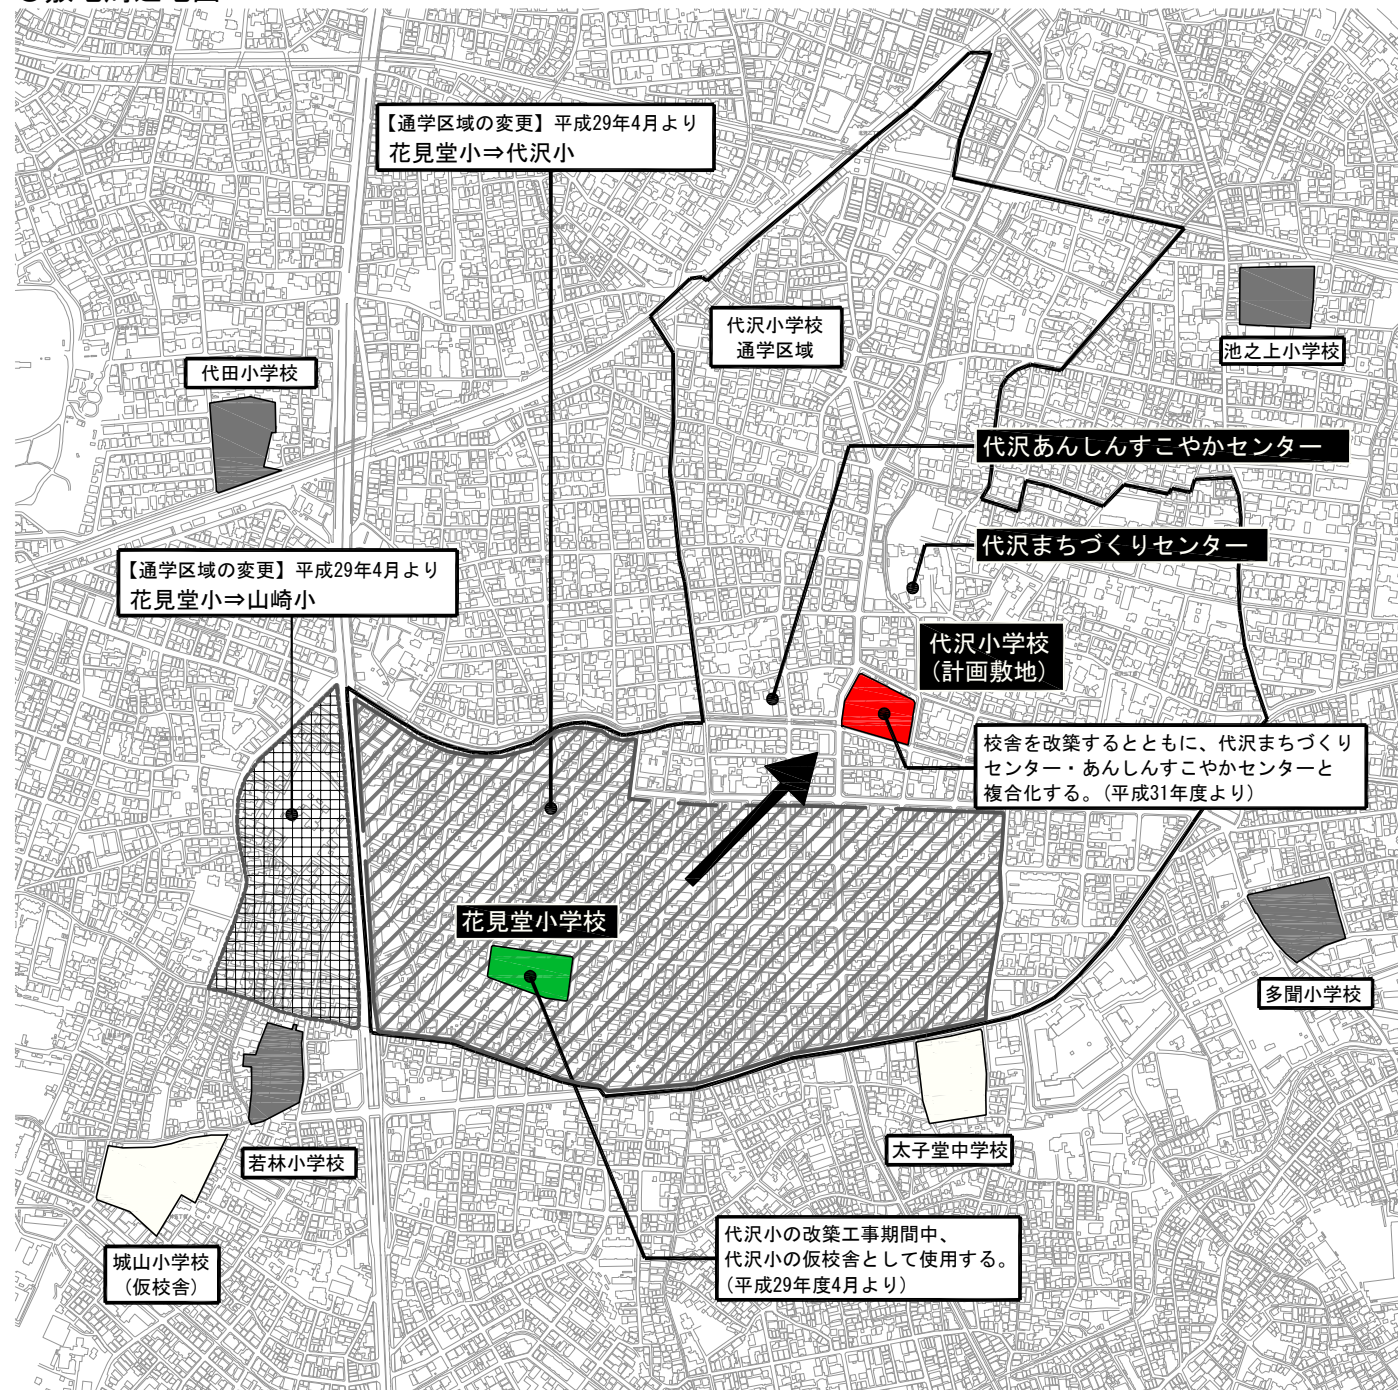

S=1/10000

○配置図

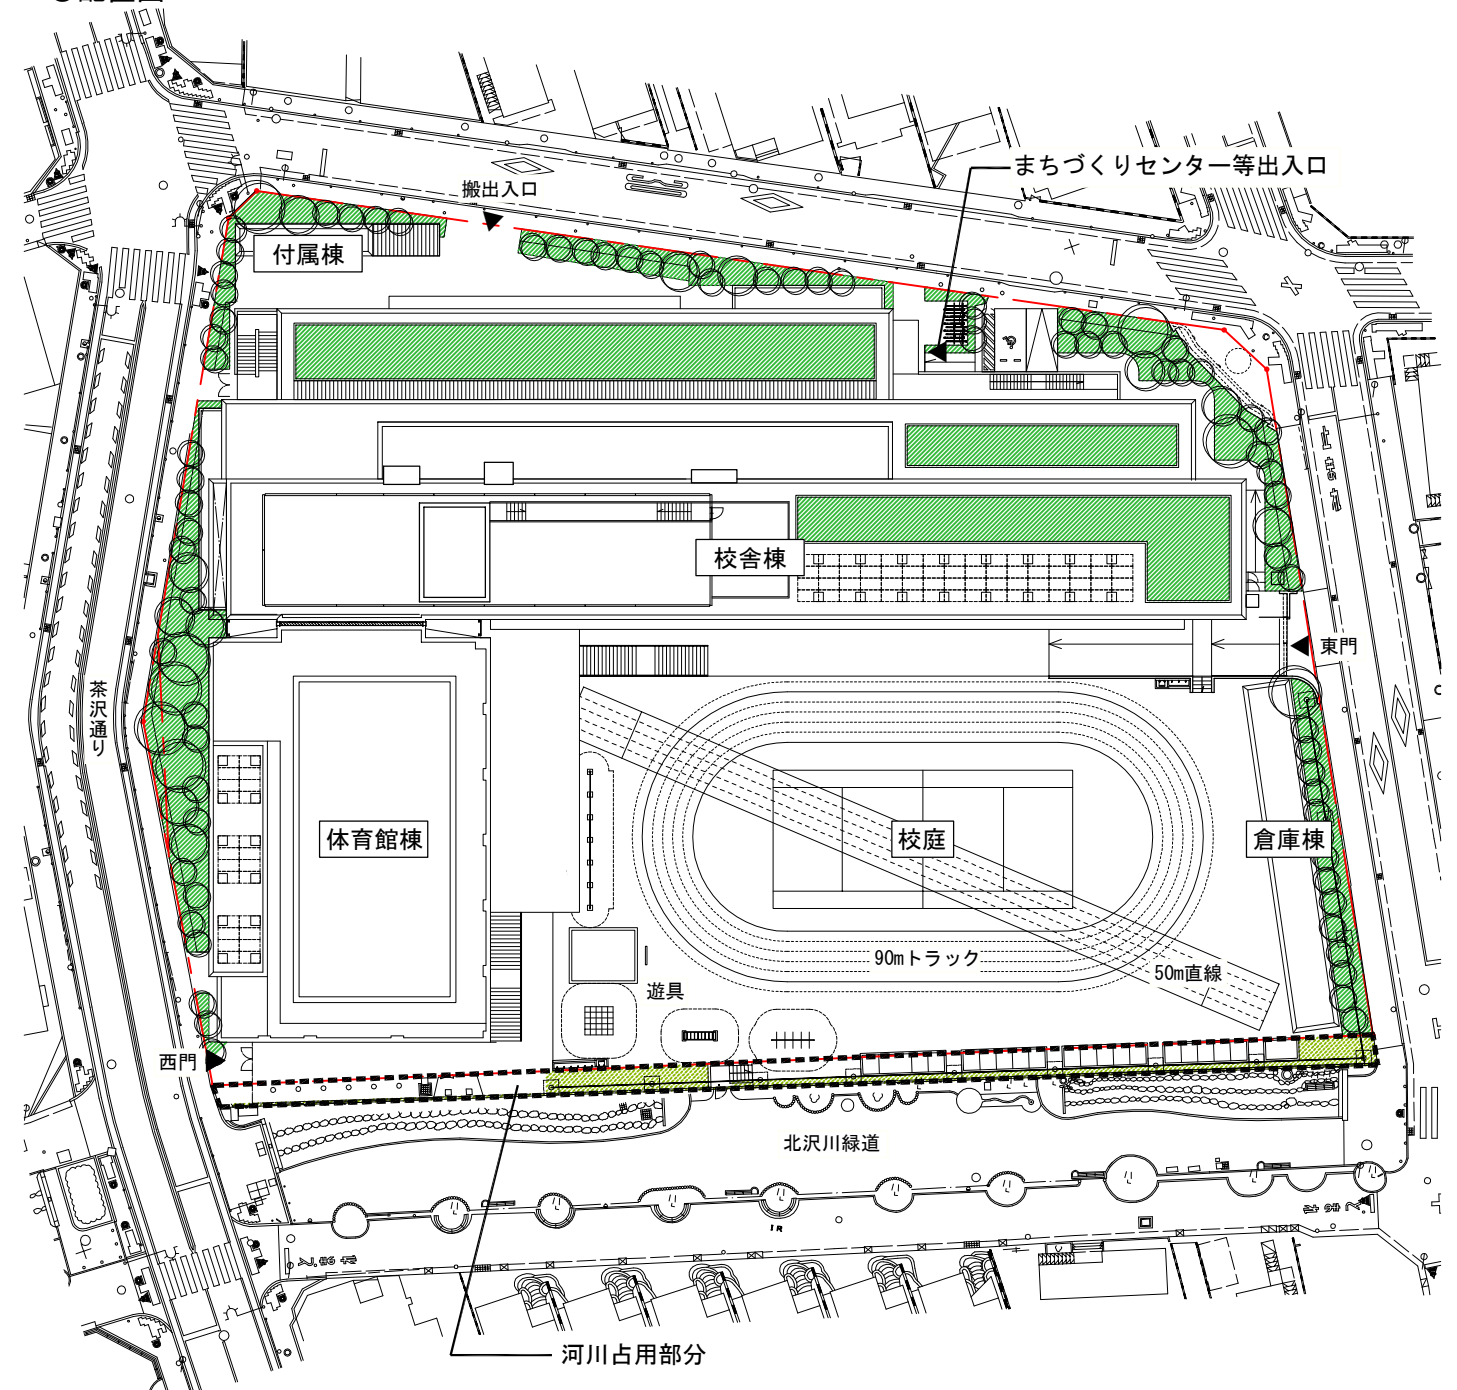

S=1/600



