




敷地周辺地図

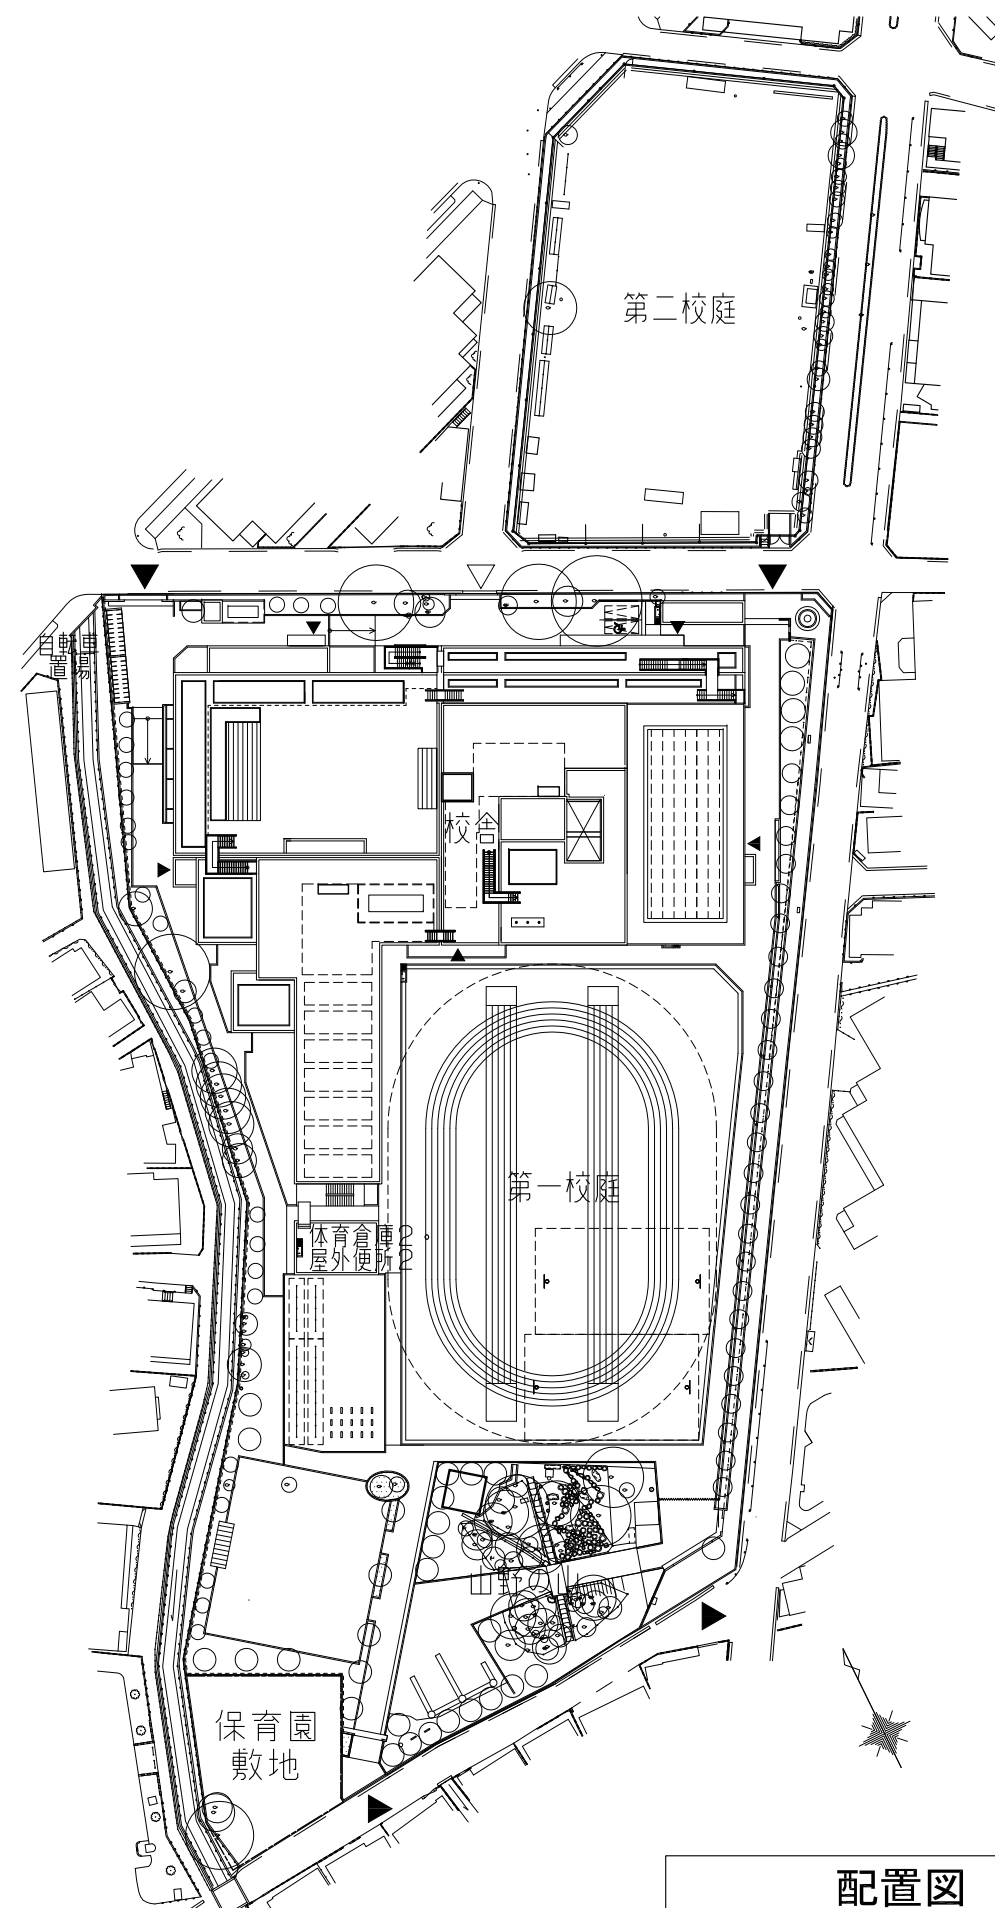

配置図 1/1000

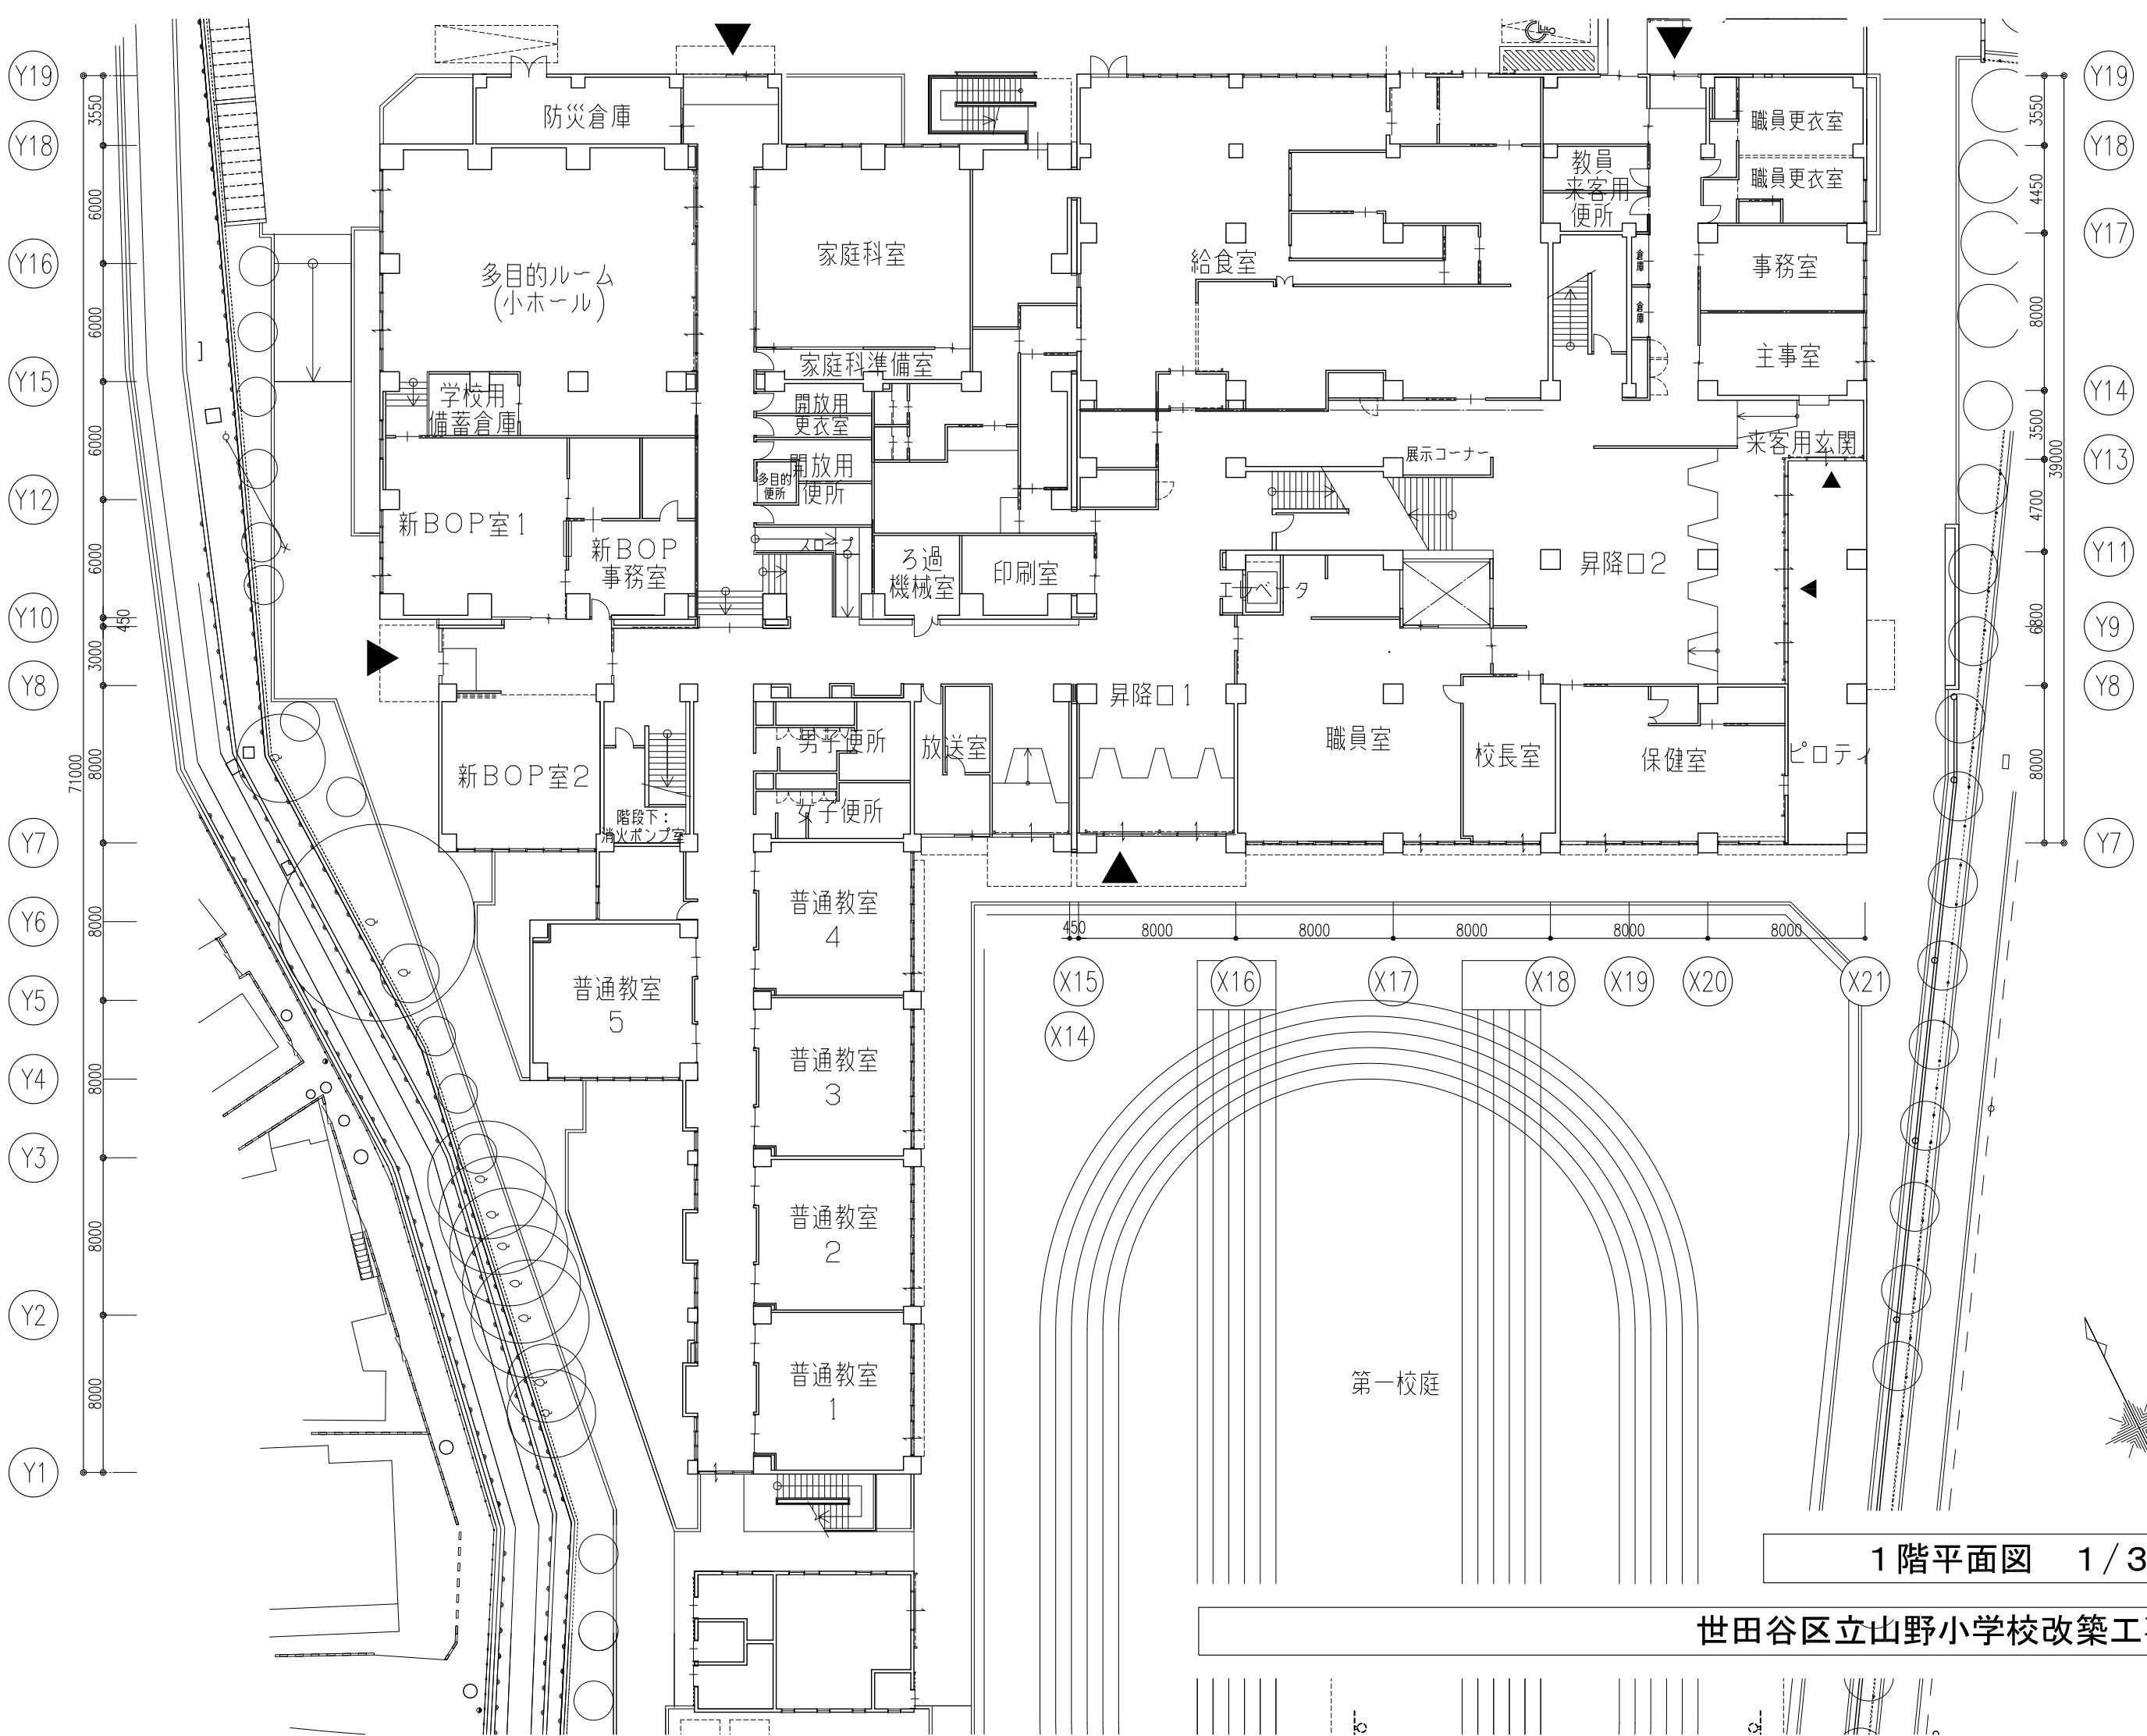


1階平面図 1/300

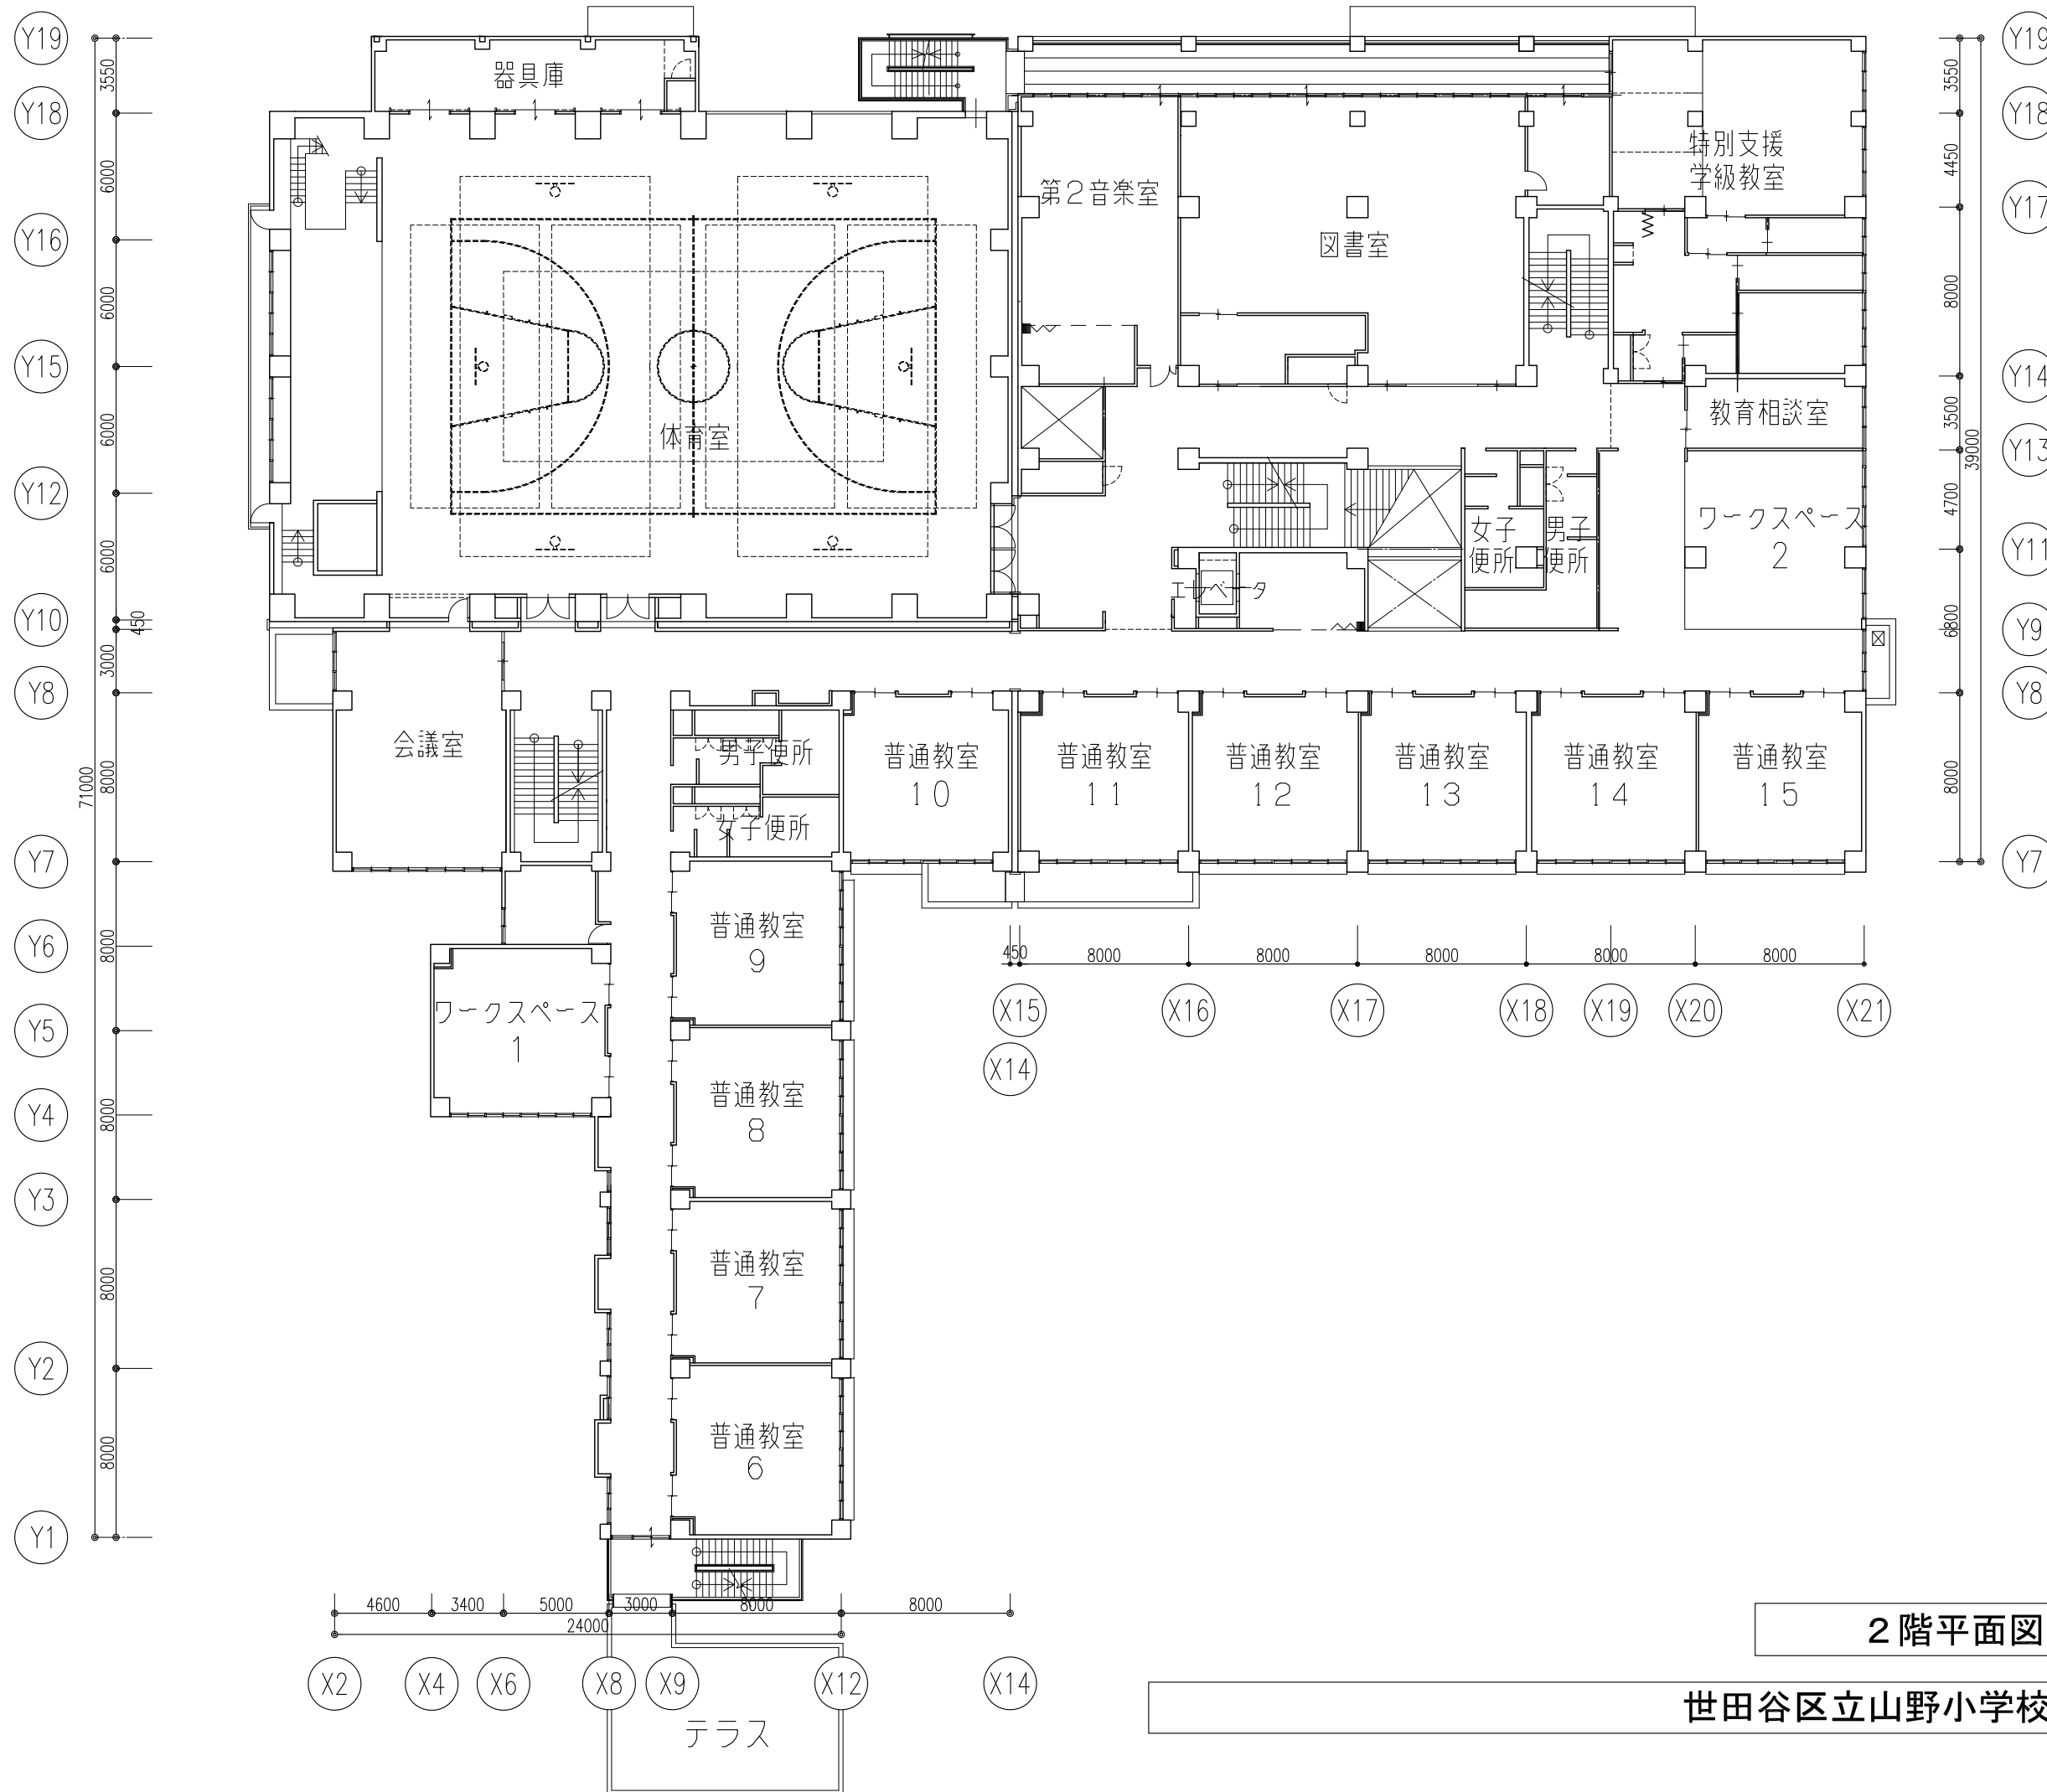


2階平面図 1/300




3階平面図 1/300

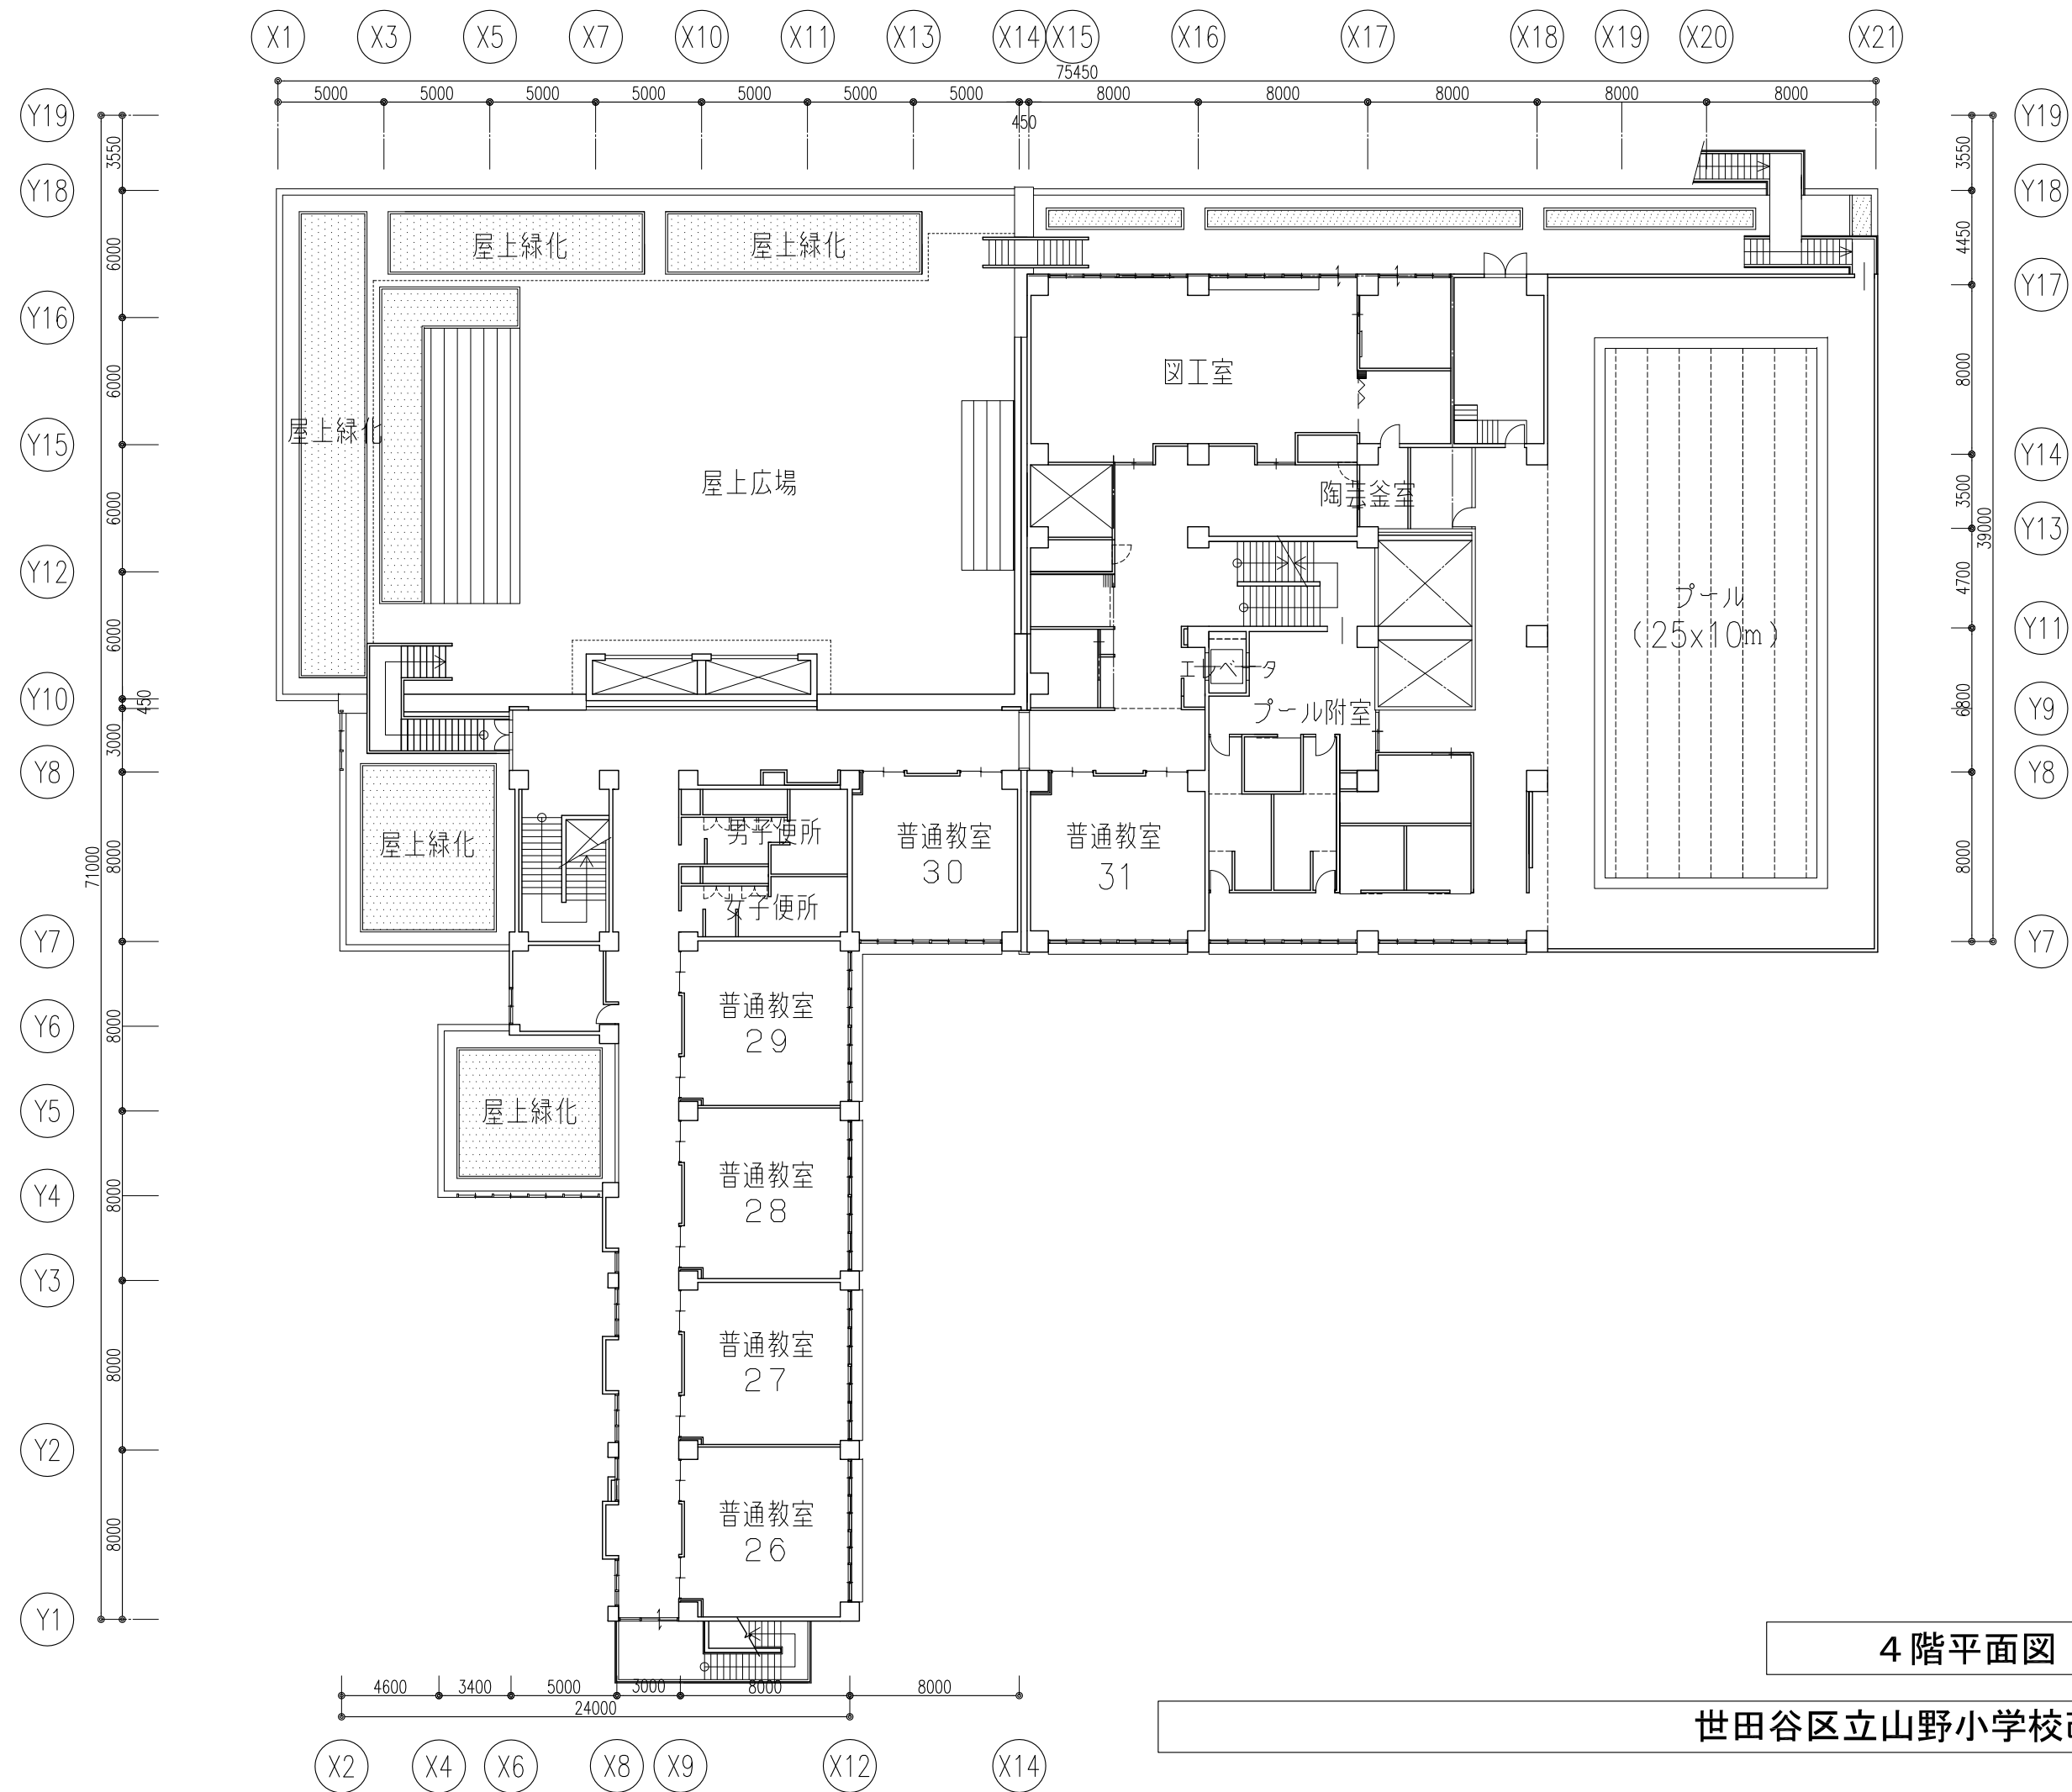


4階平面図 1/300

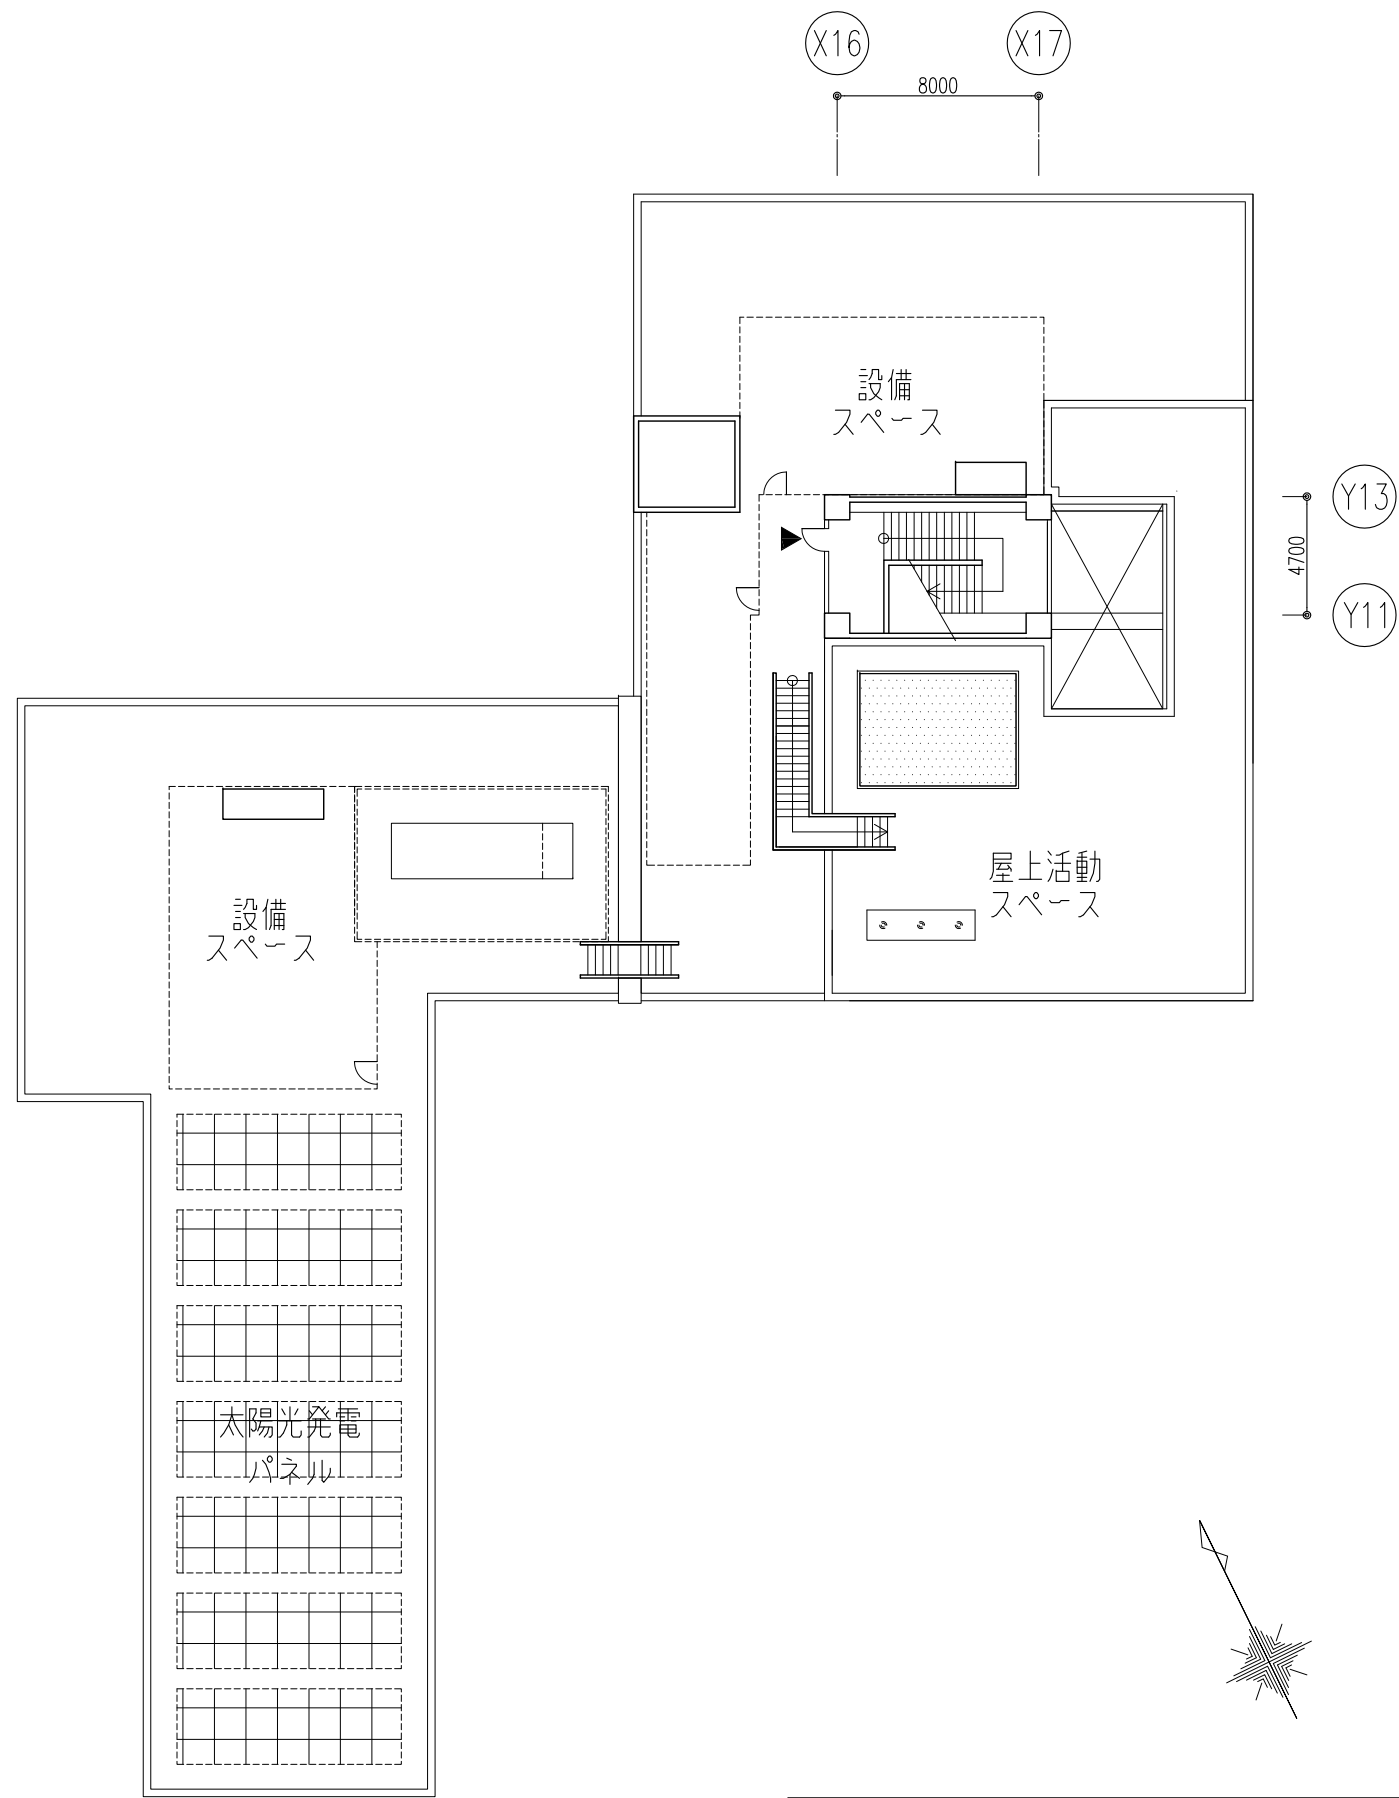


屋上階平面図 1/300

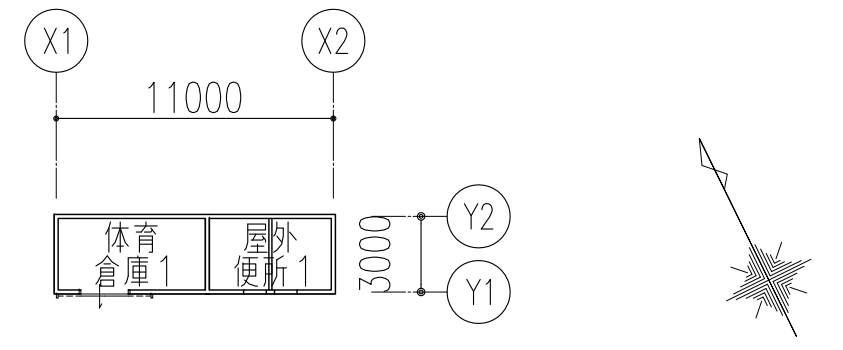



体育倉庫1・屋外便所1 1階平面図 1/300

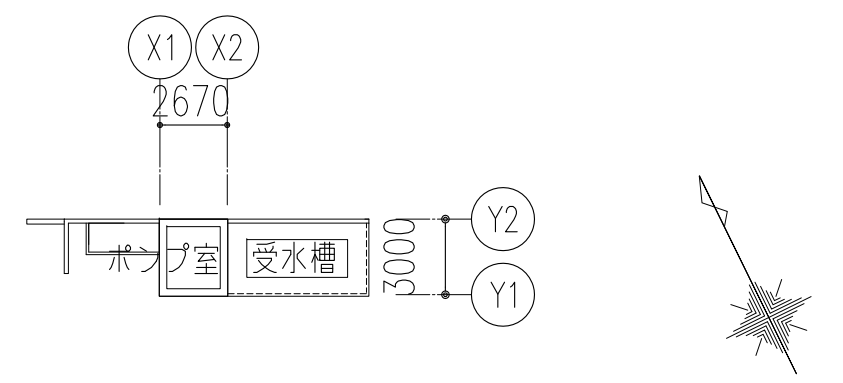



ポンプ室 1階平面図 1/300

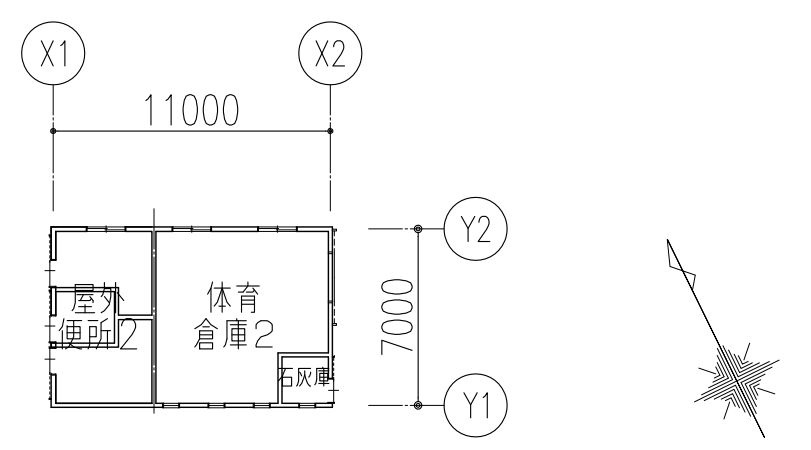


体育倉庫2・屋外便所2 1階平面図 1/300

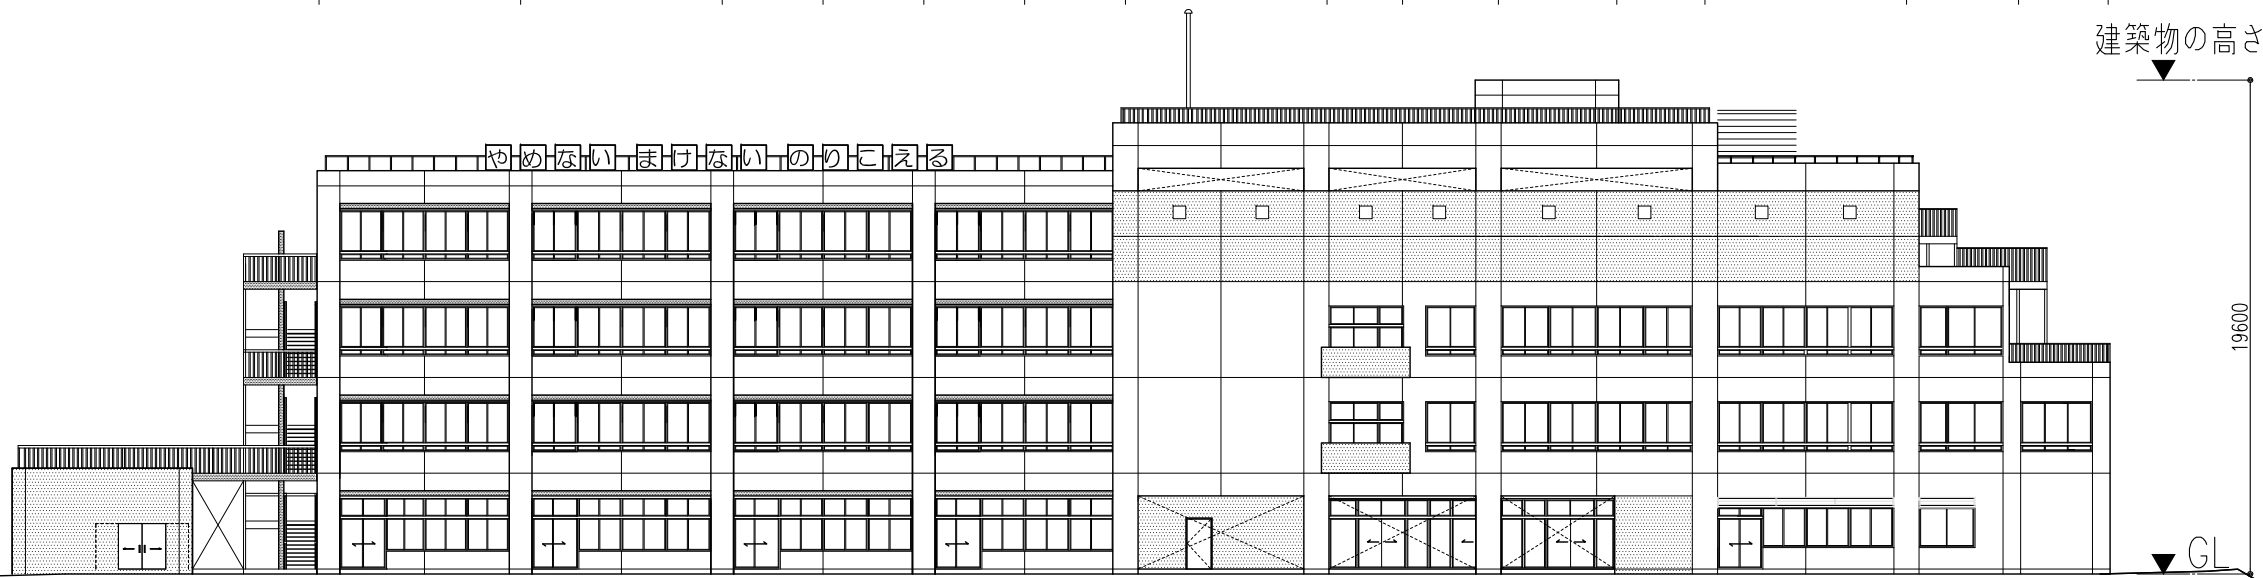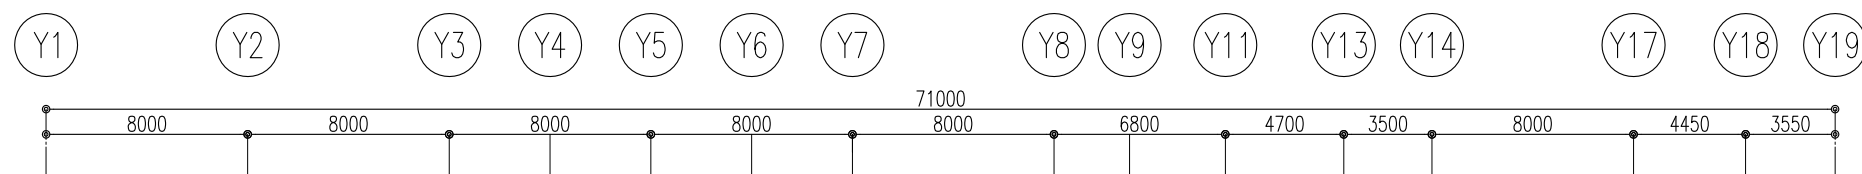


東側立面図 1/300

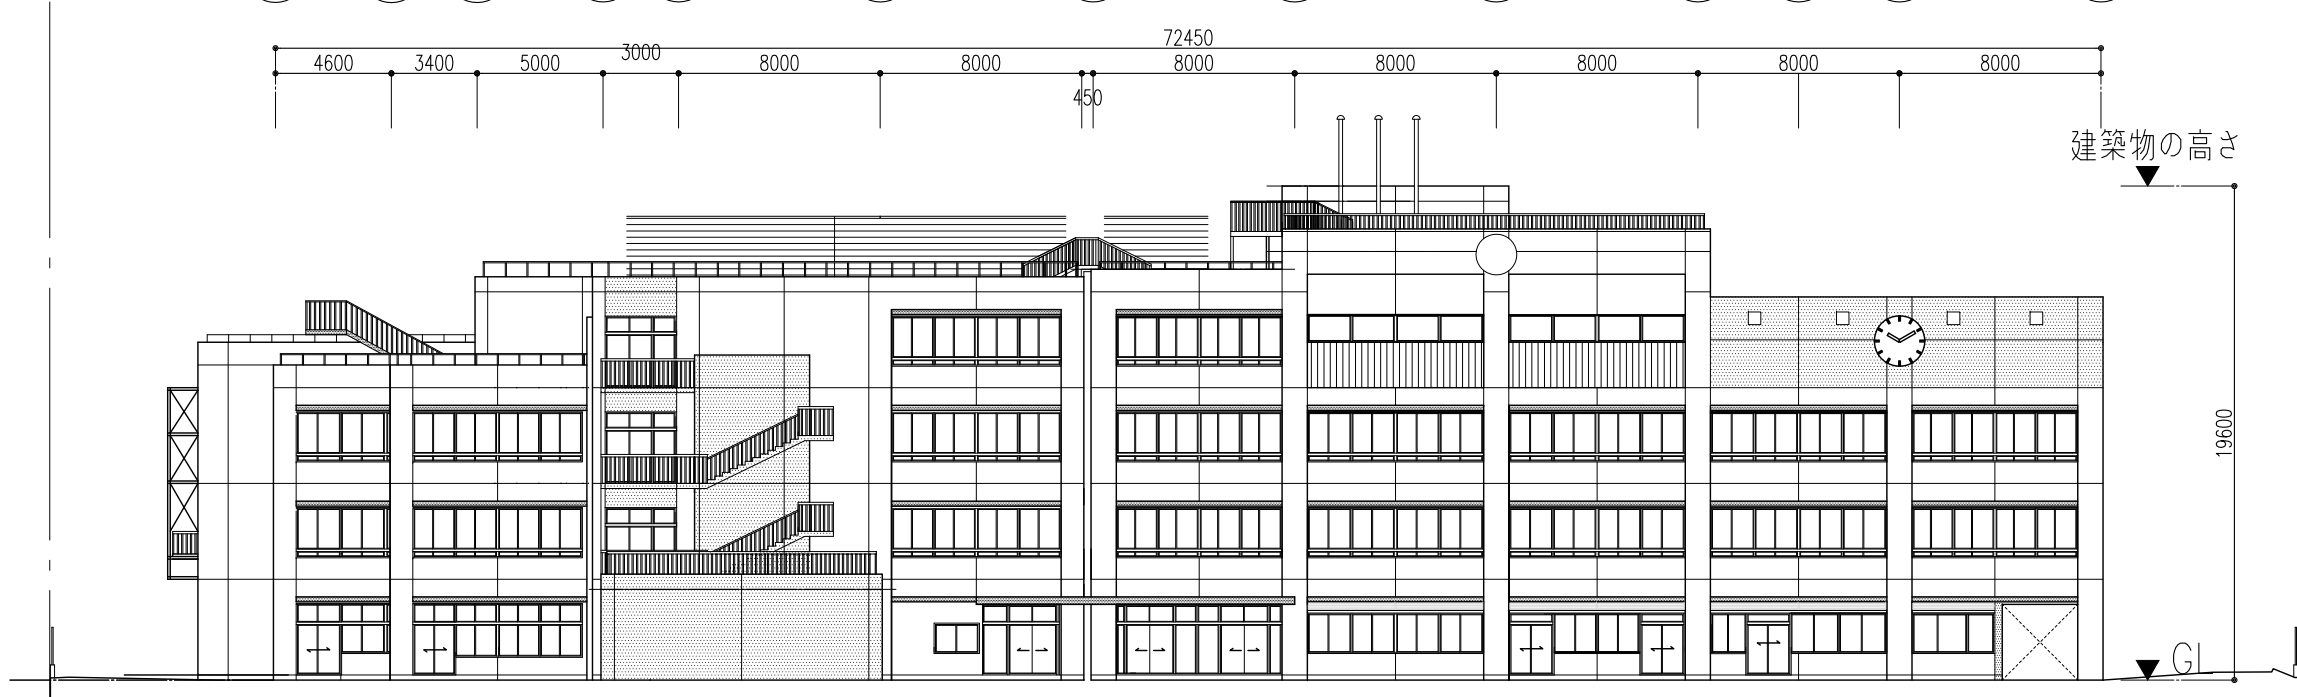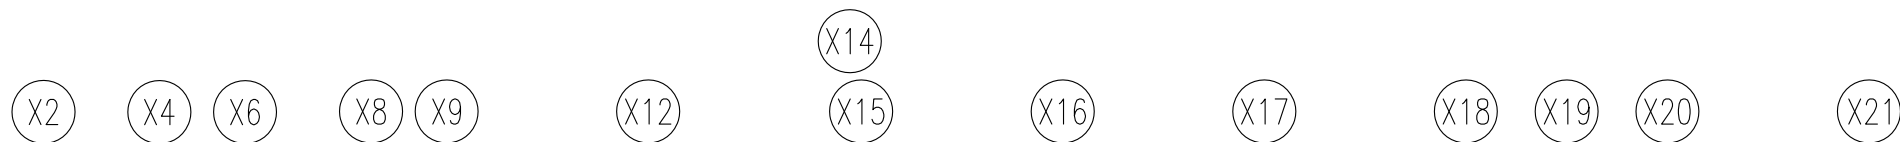

南側立面図 1/300

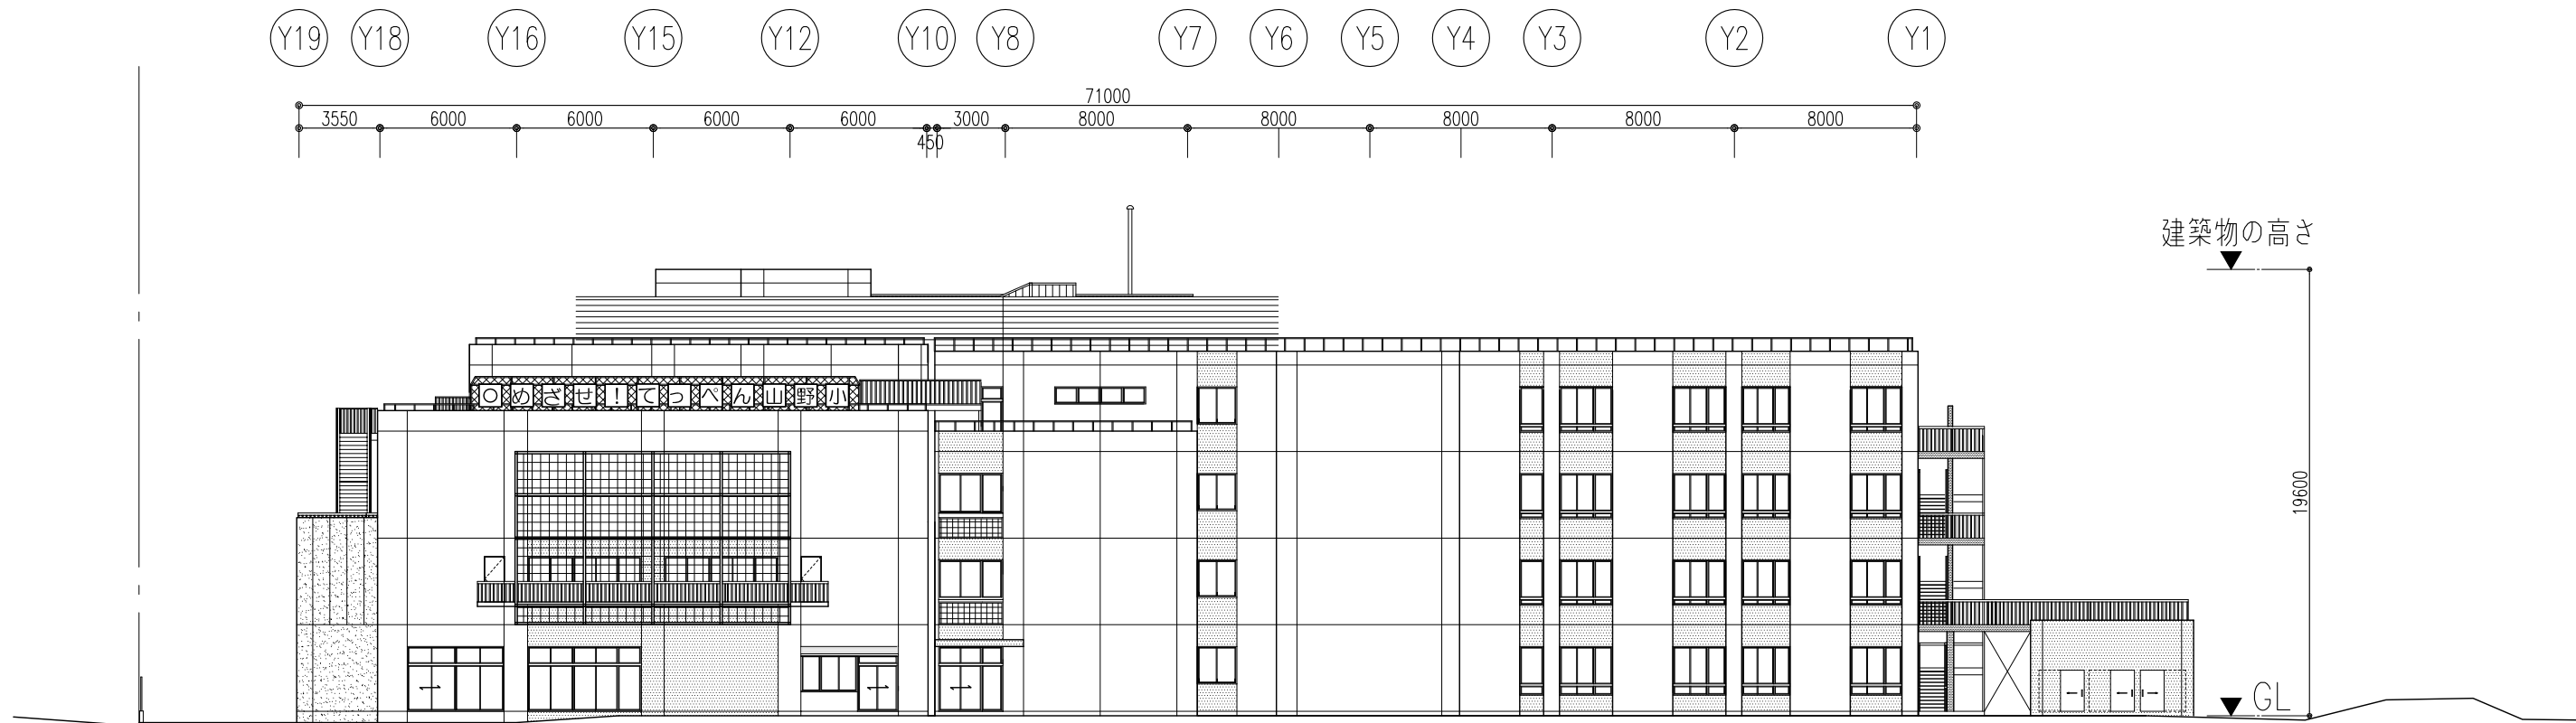

西側立面図 1/300

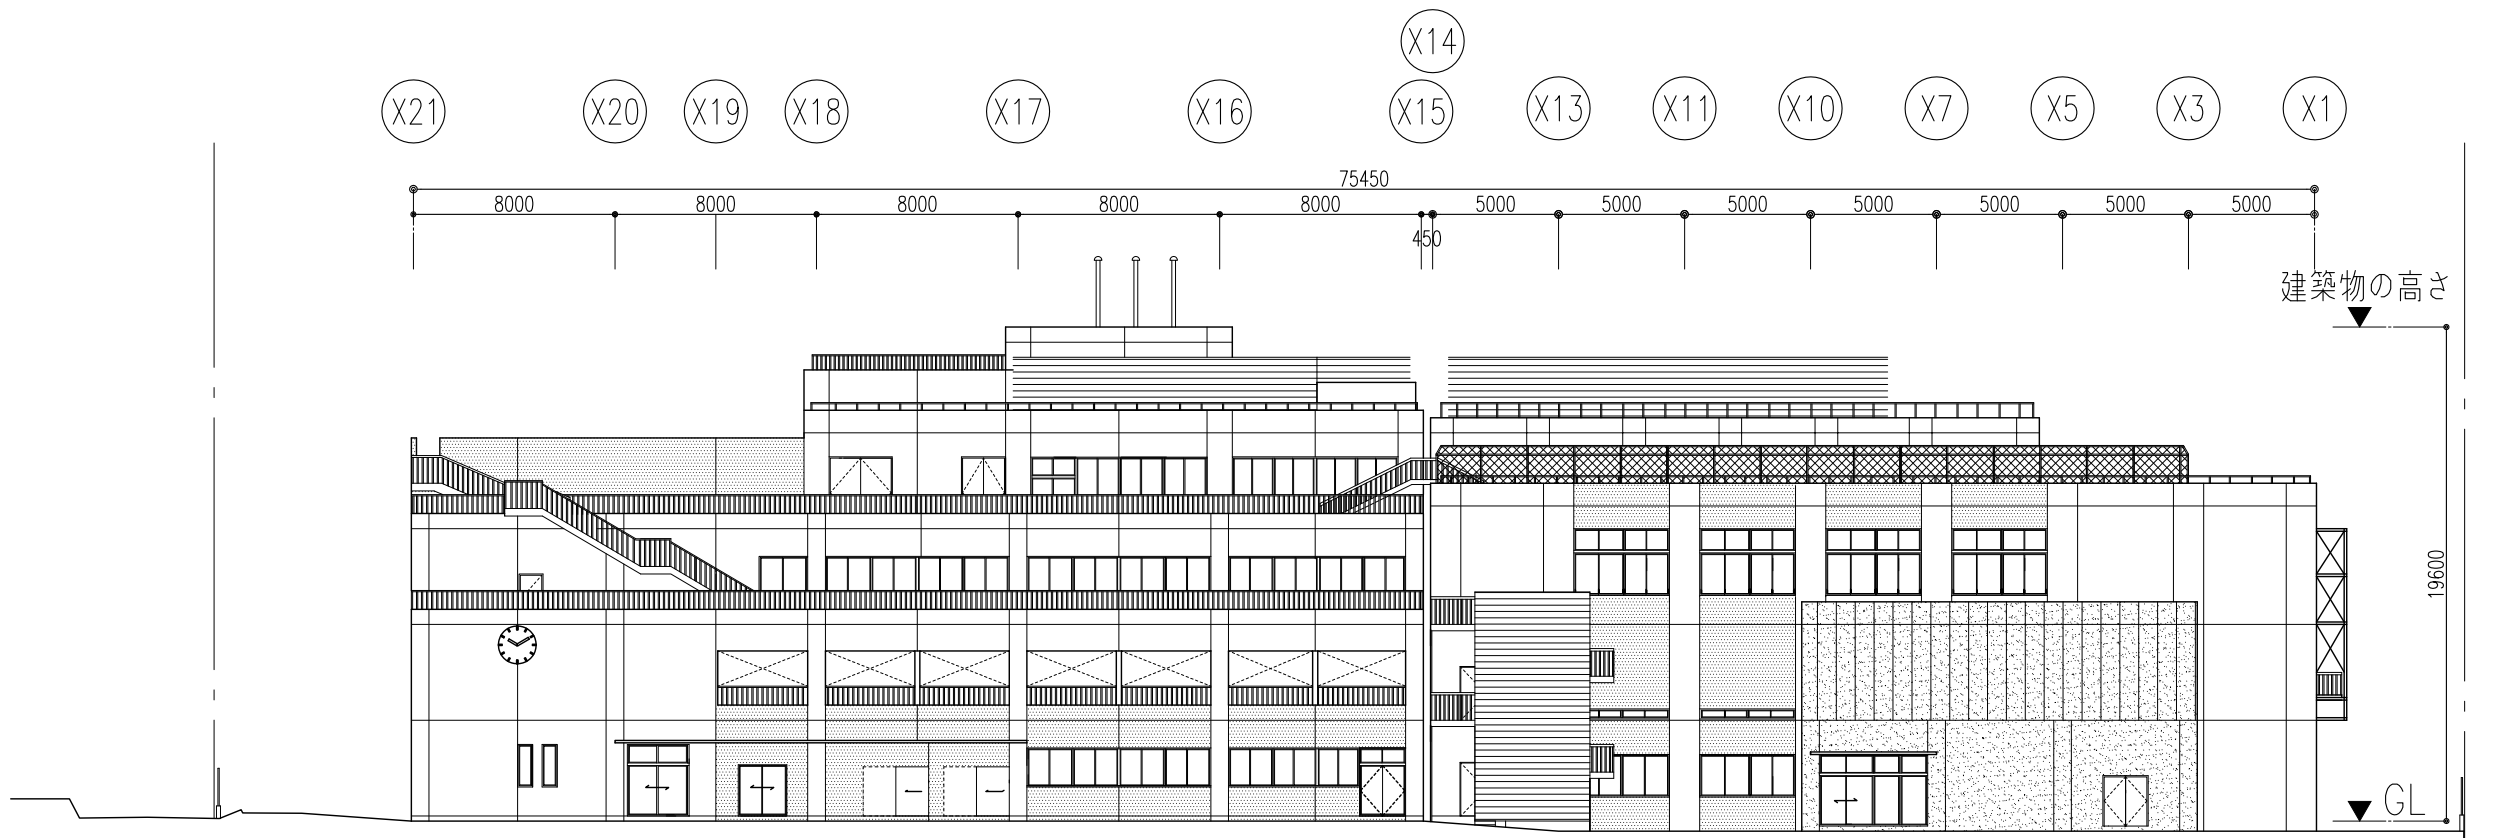

北側立面図 1/300