


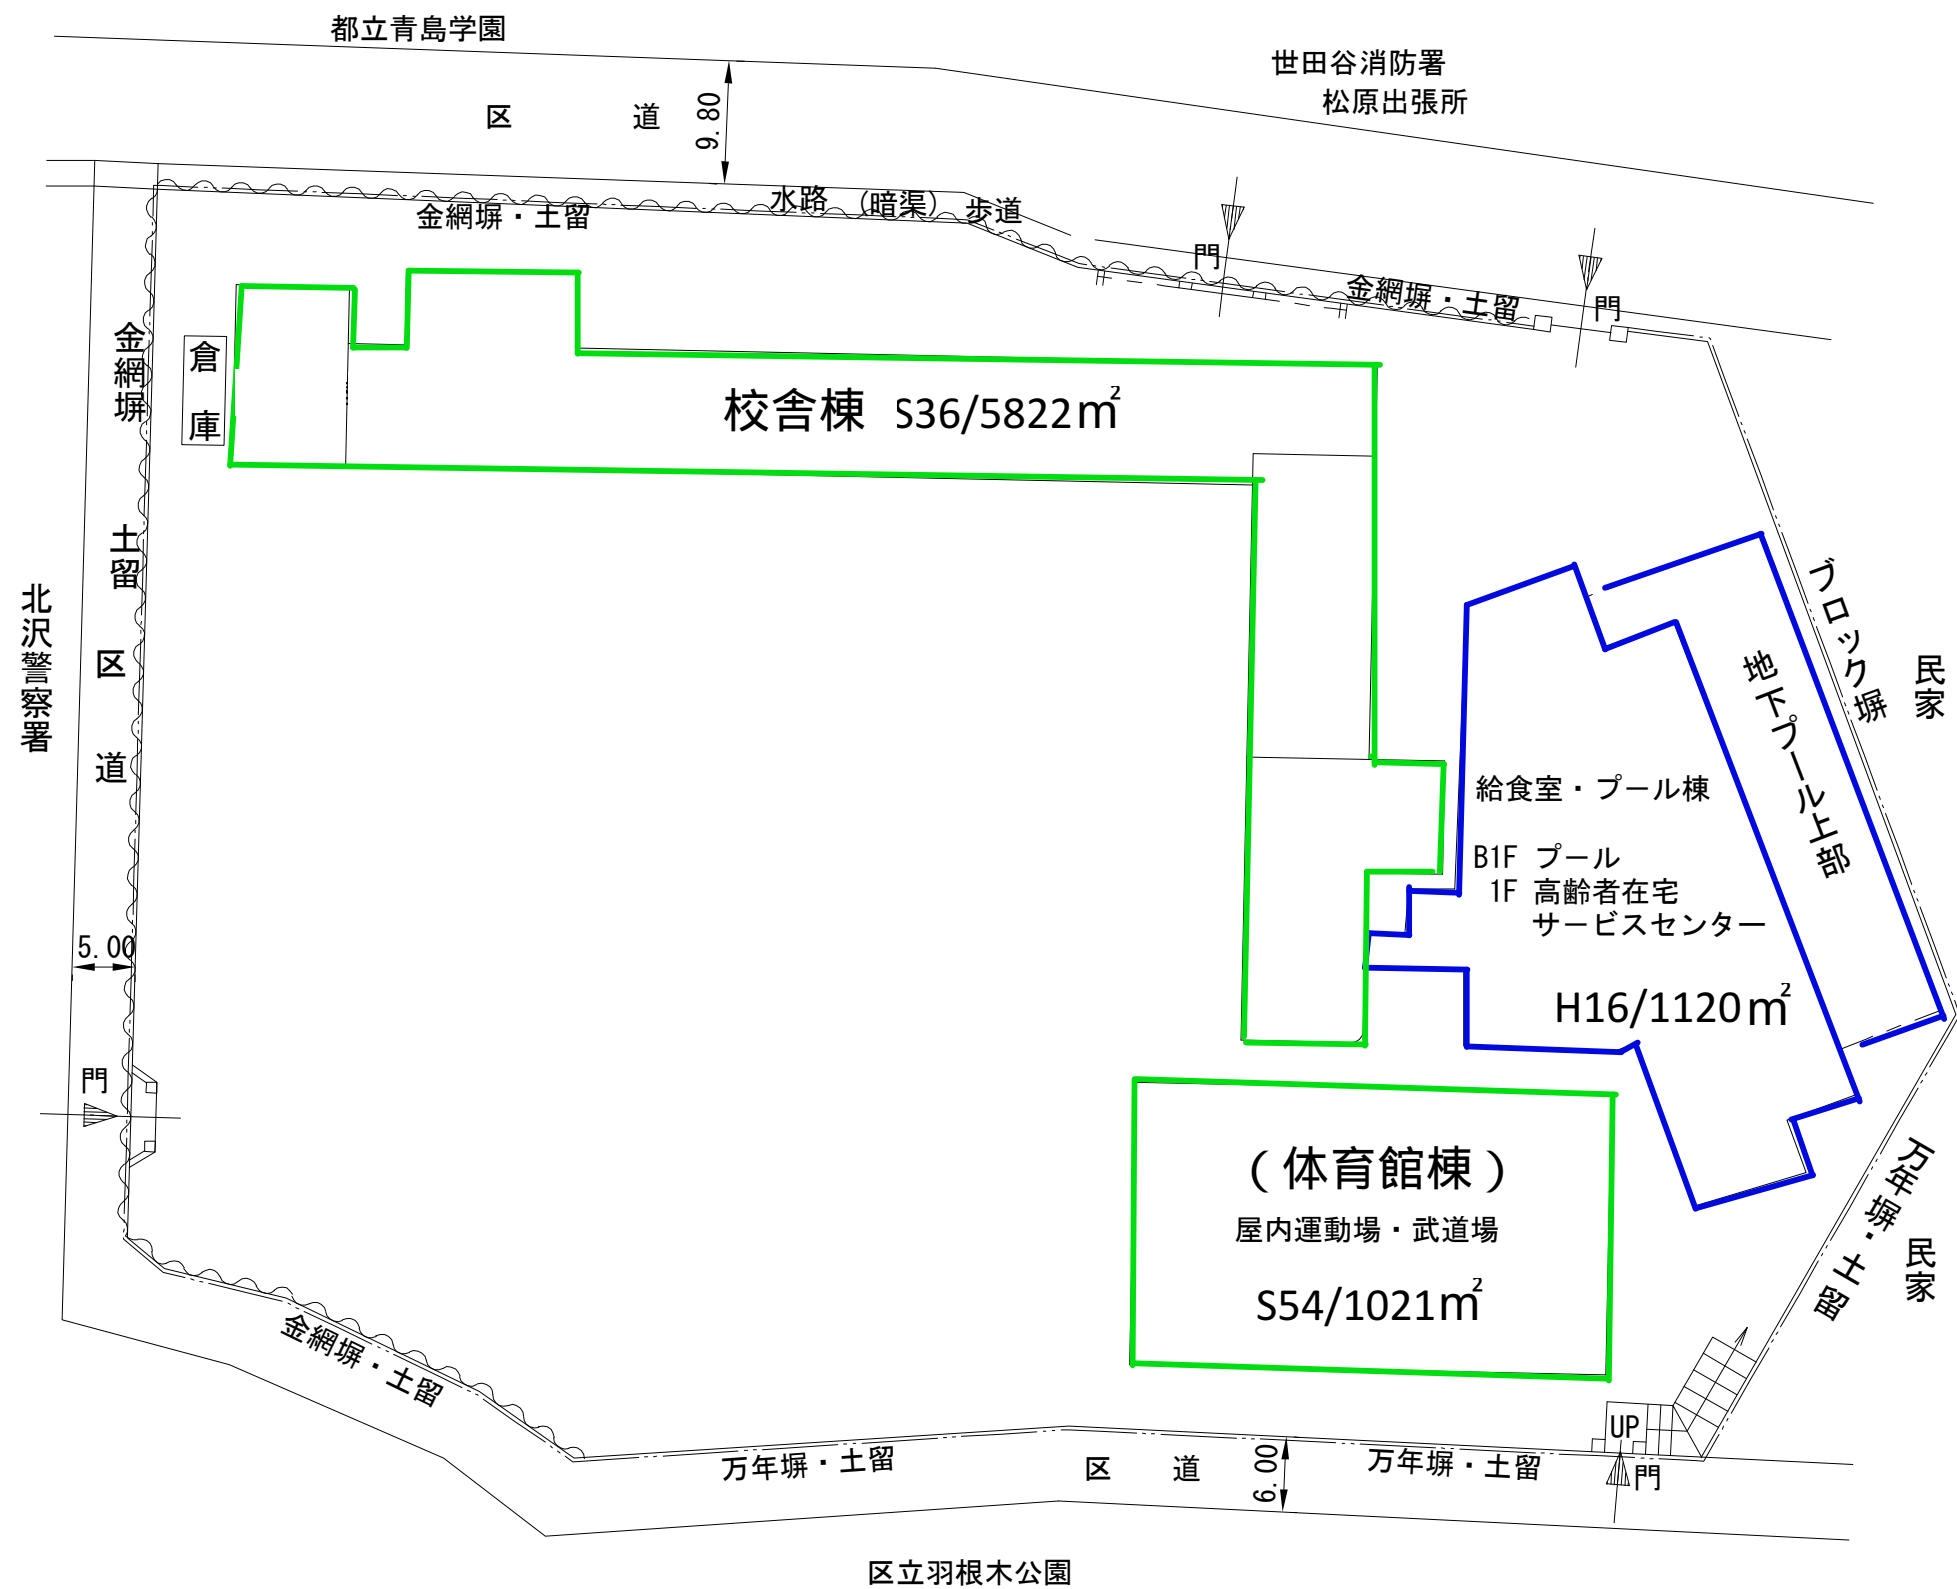


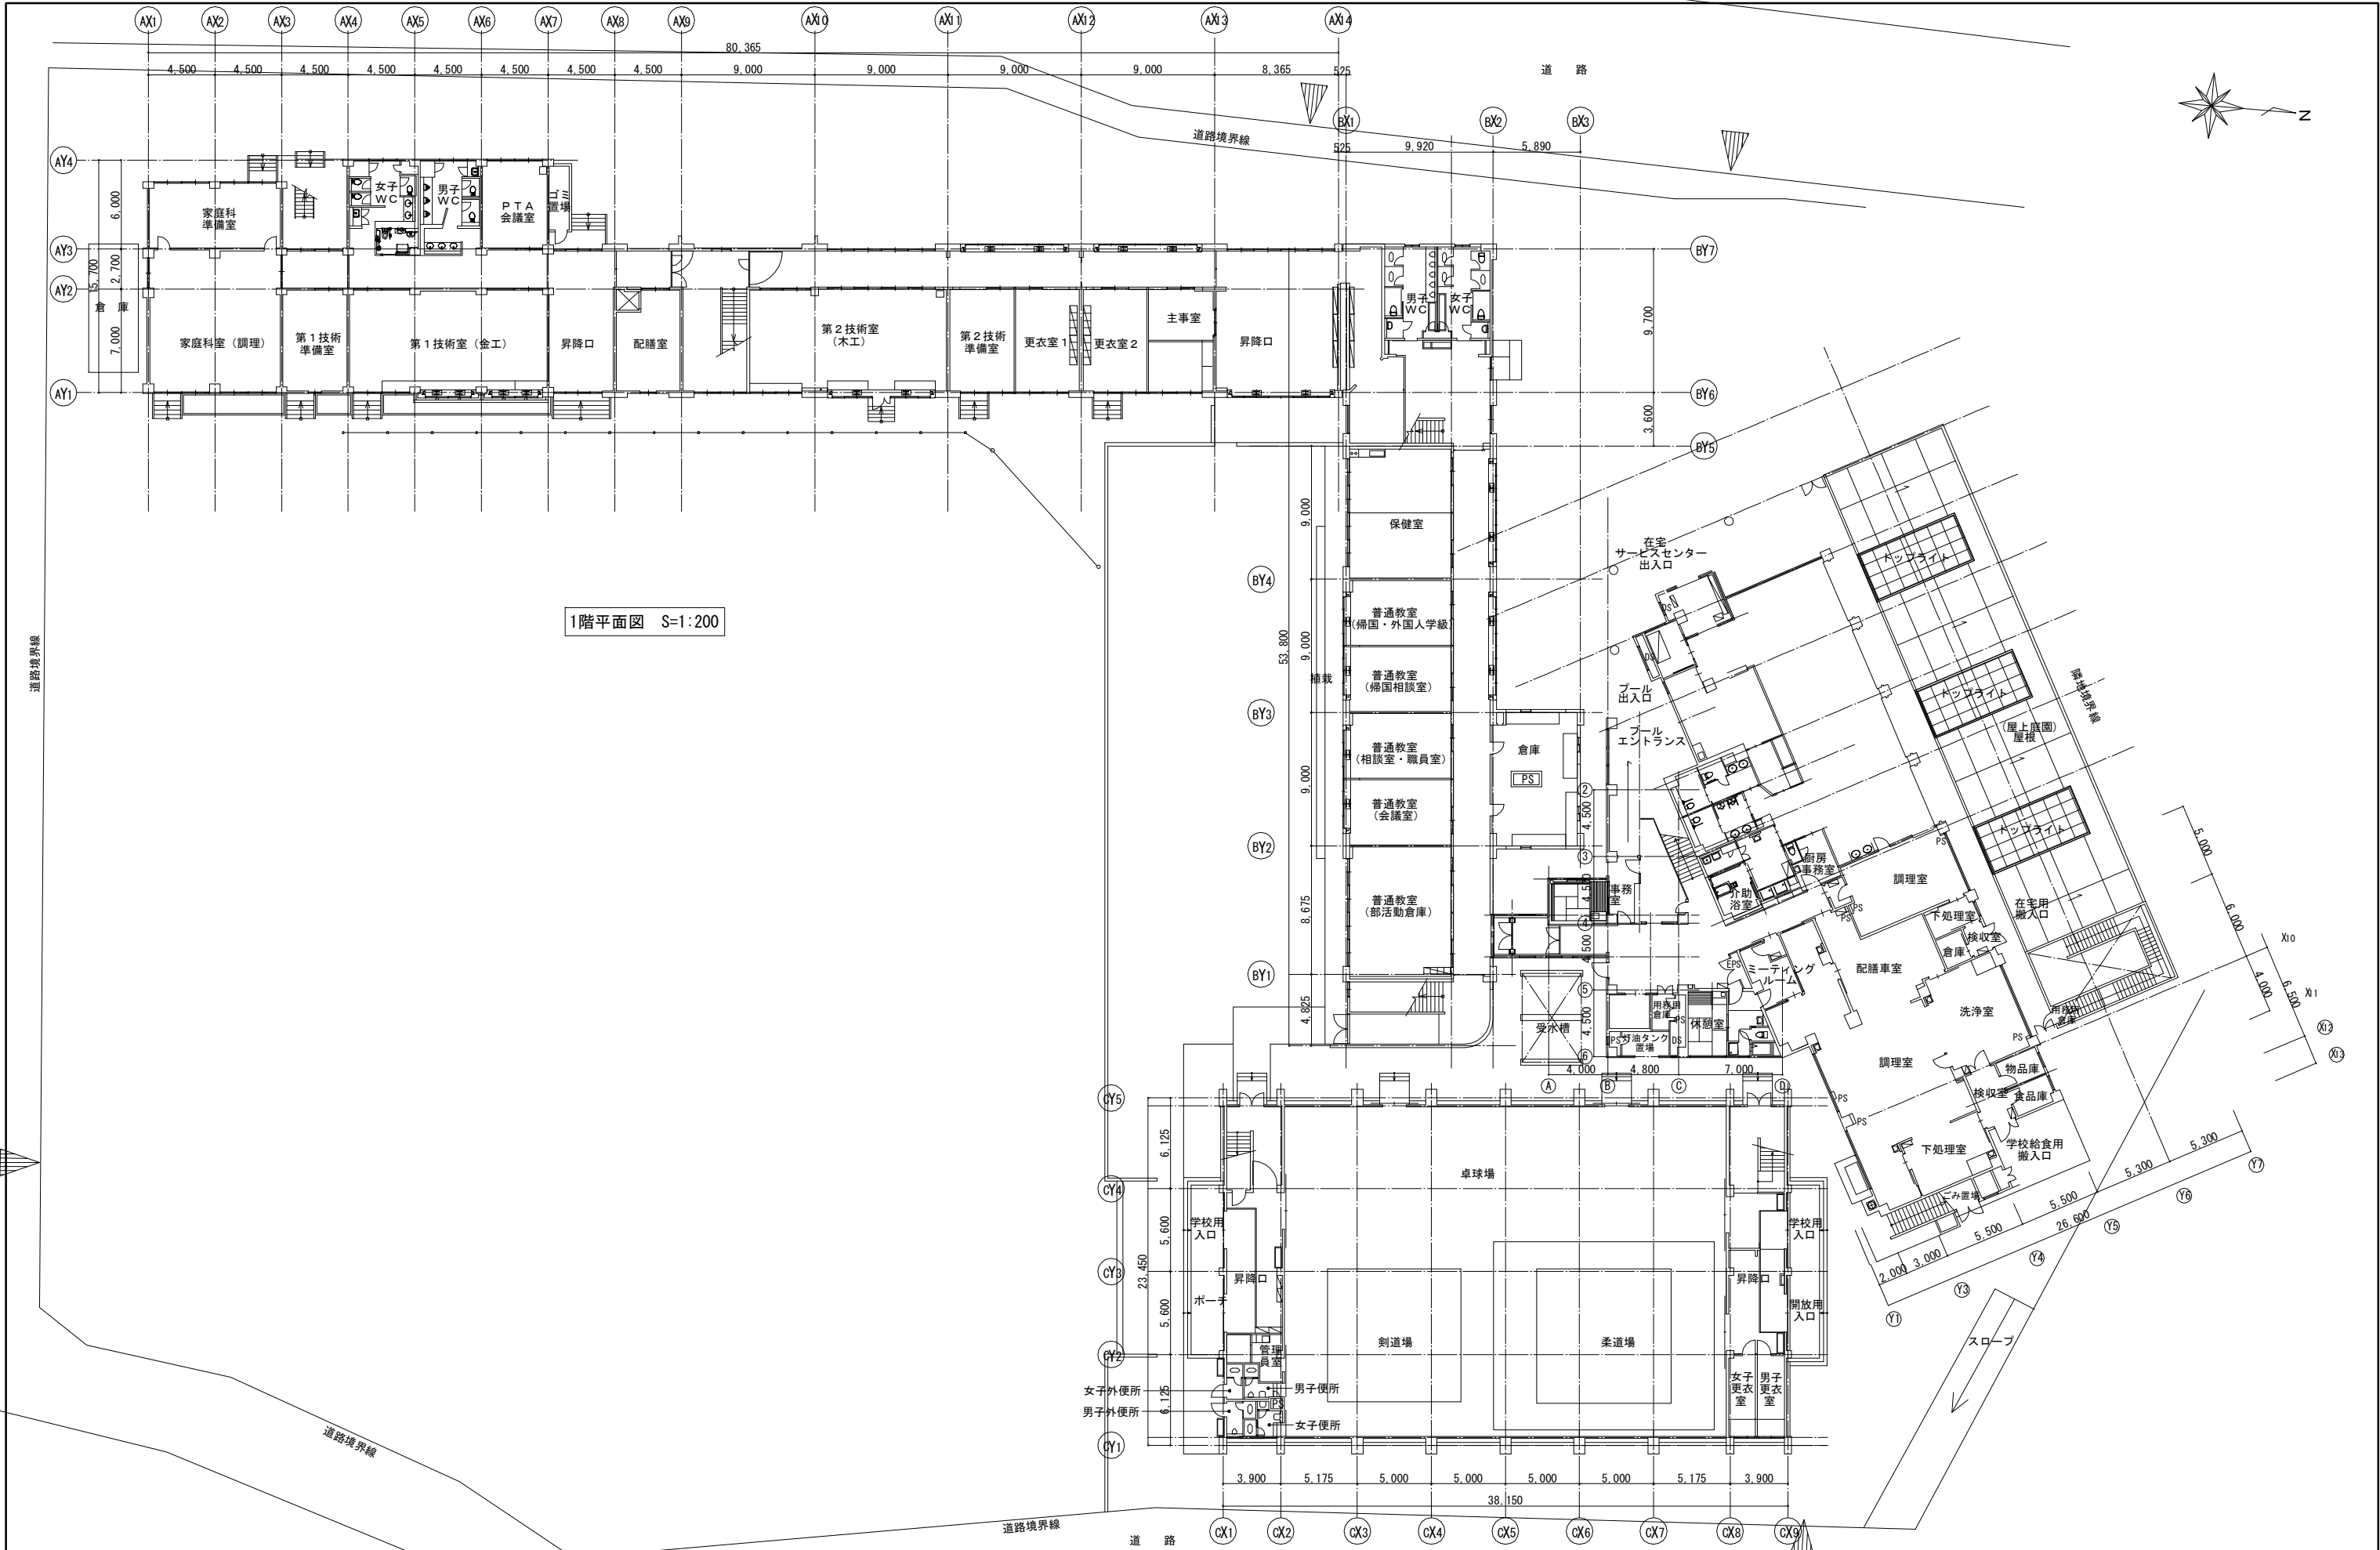


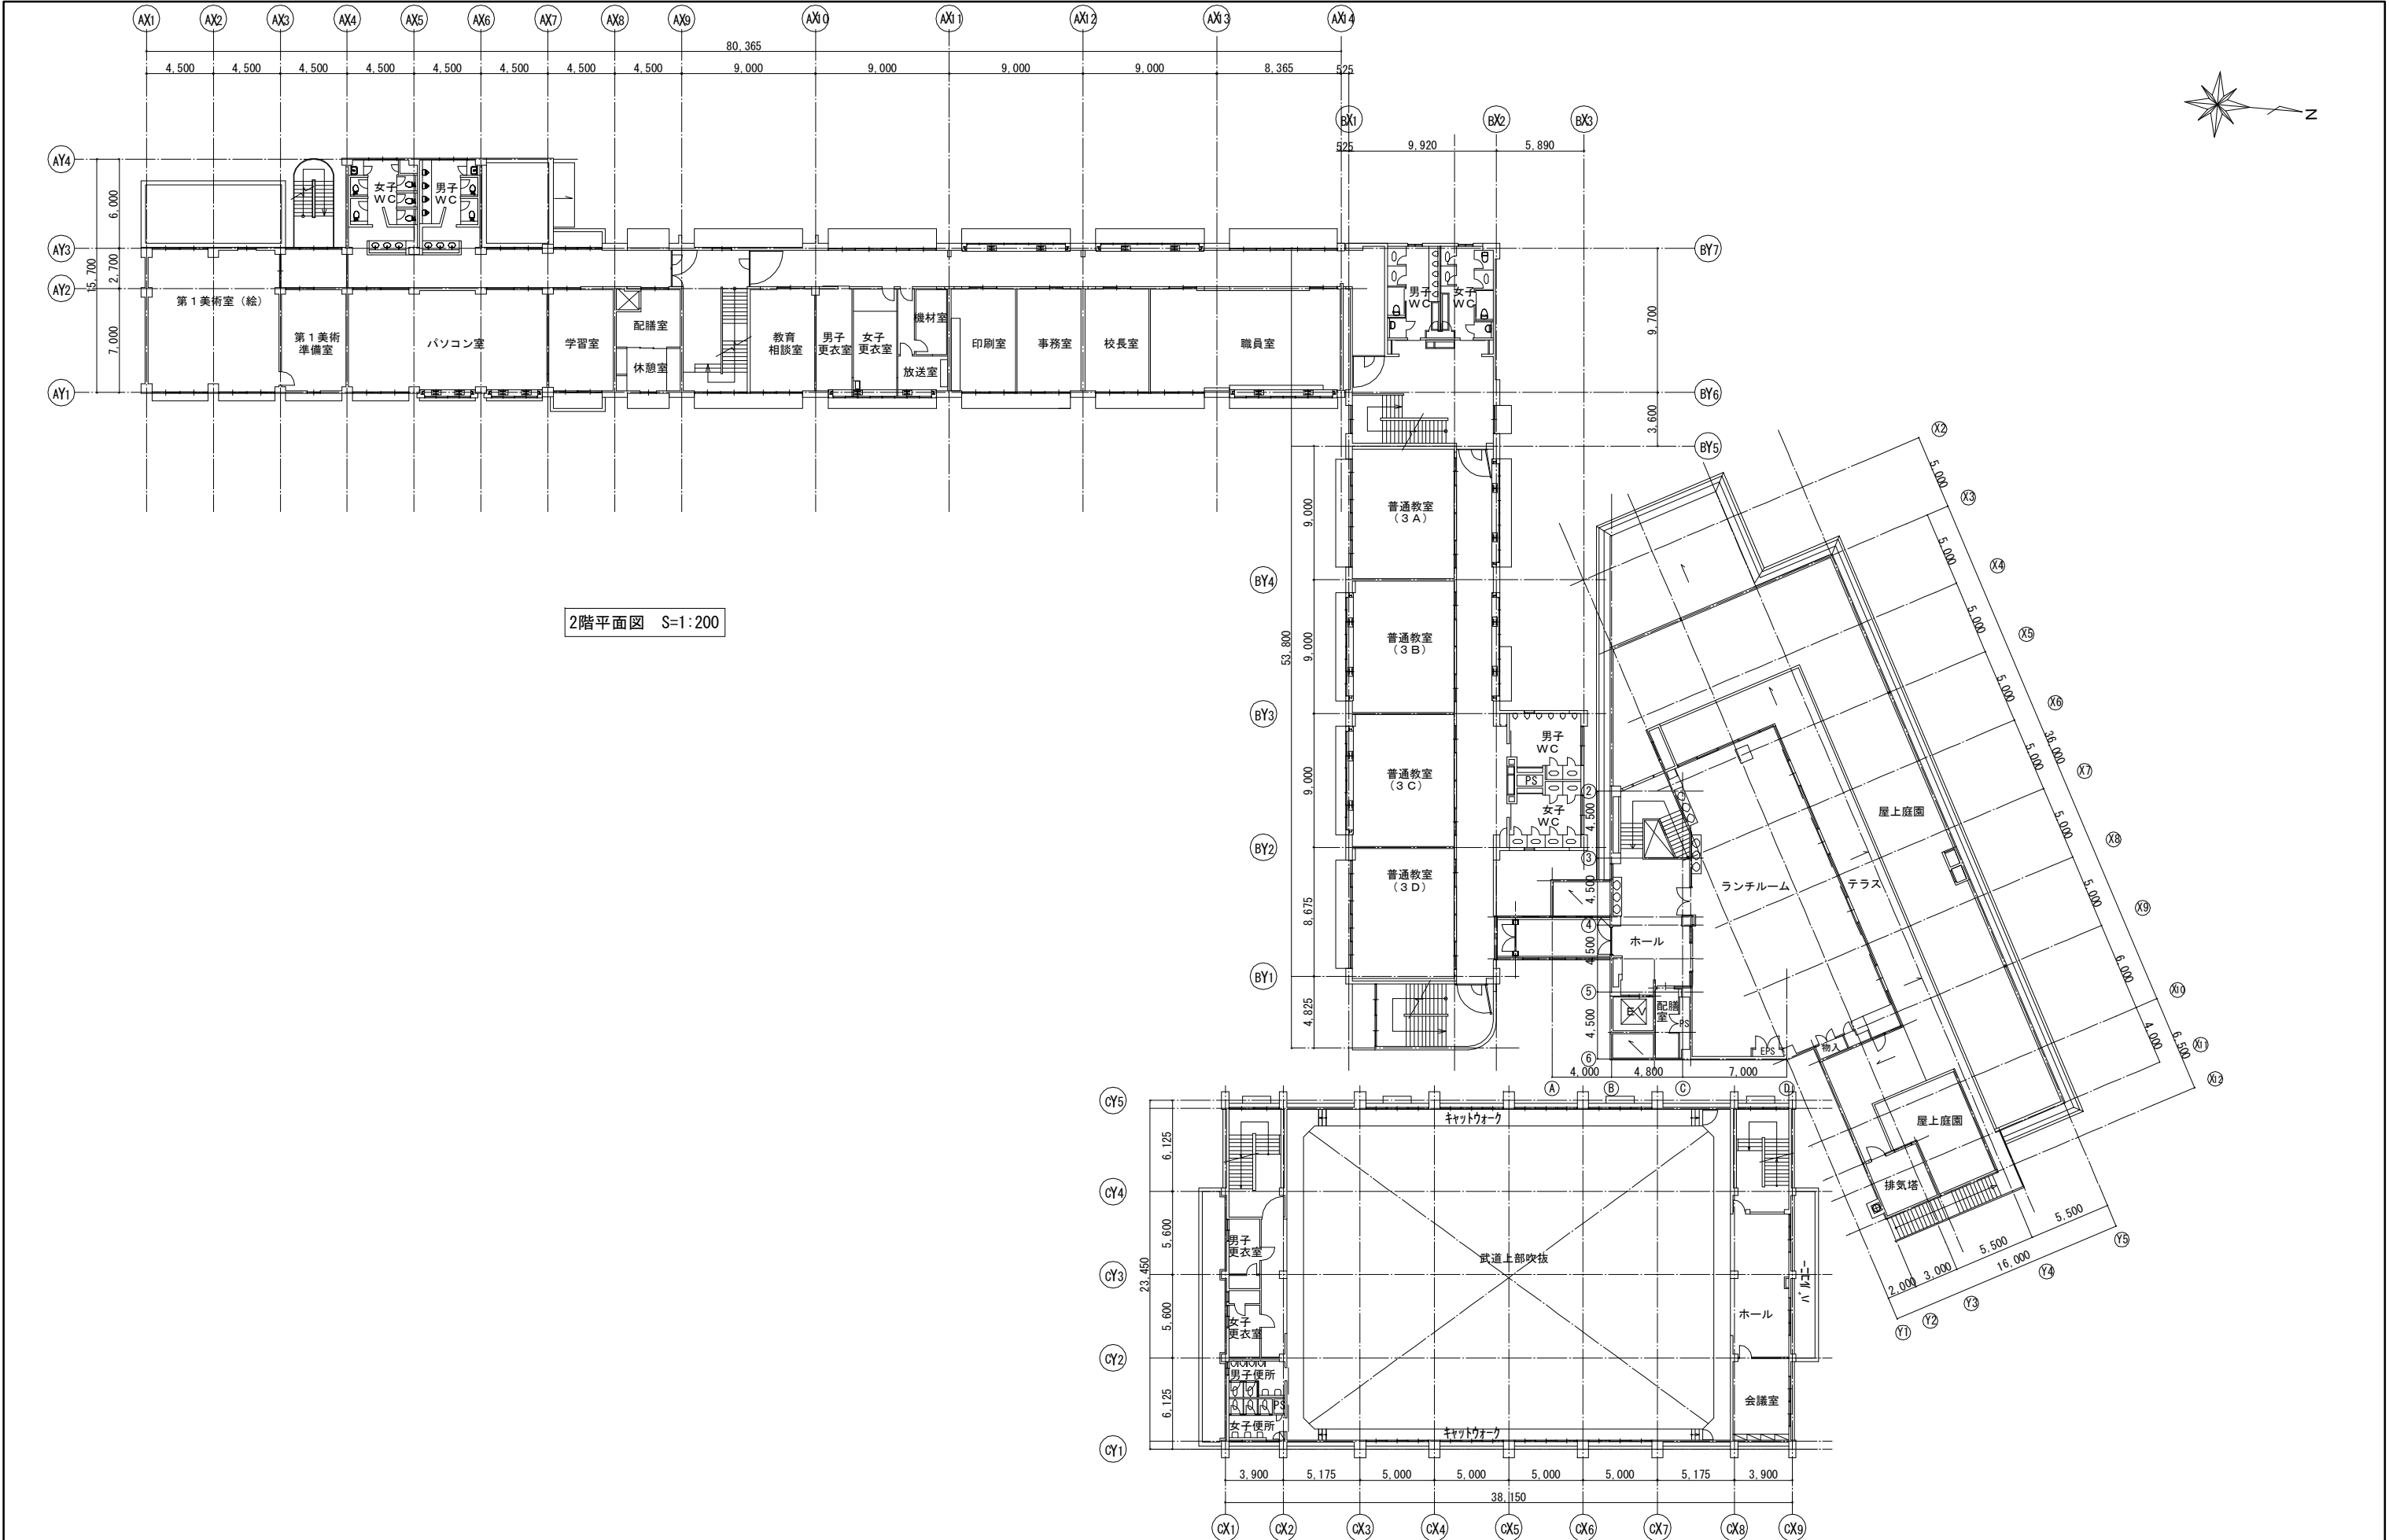

2階平面図 S=1:200

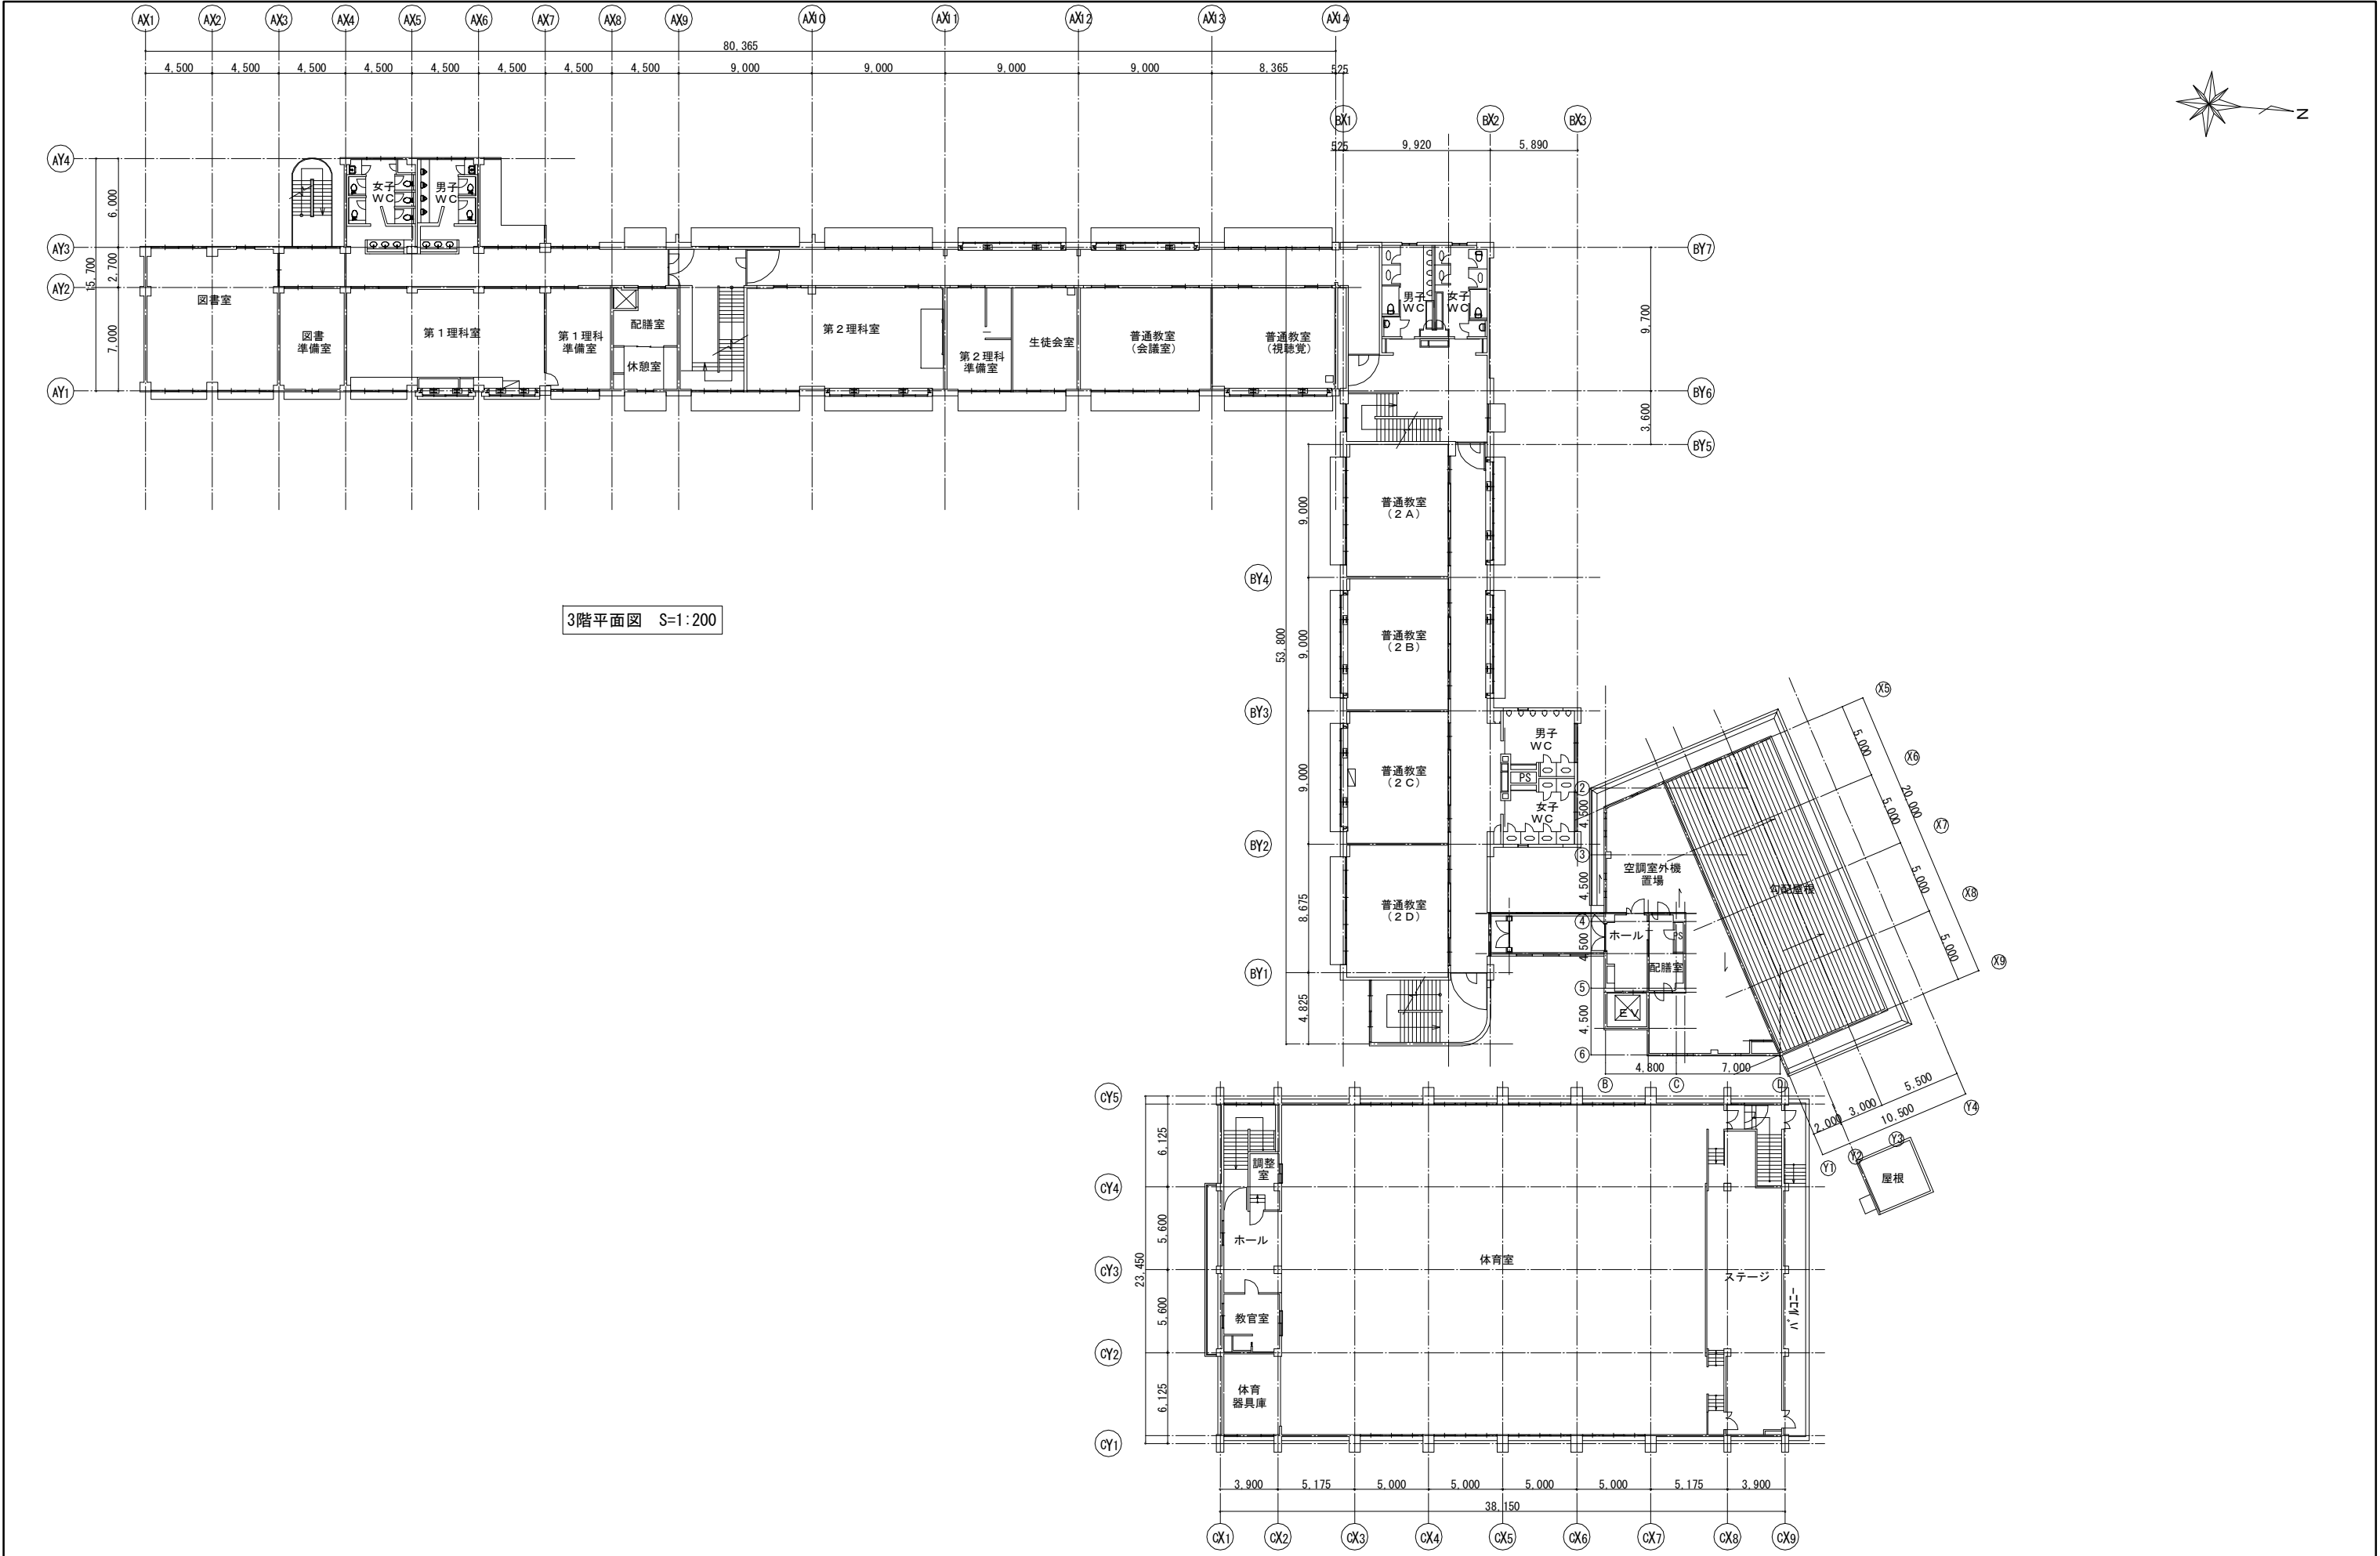

3階平面図 S=1:200

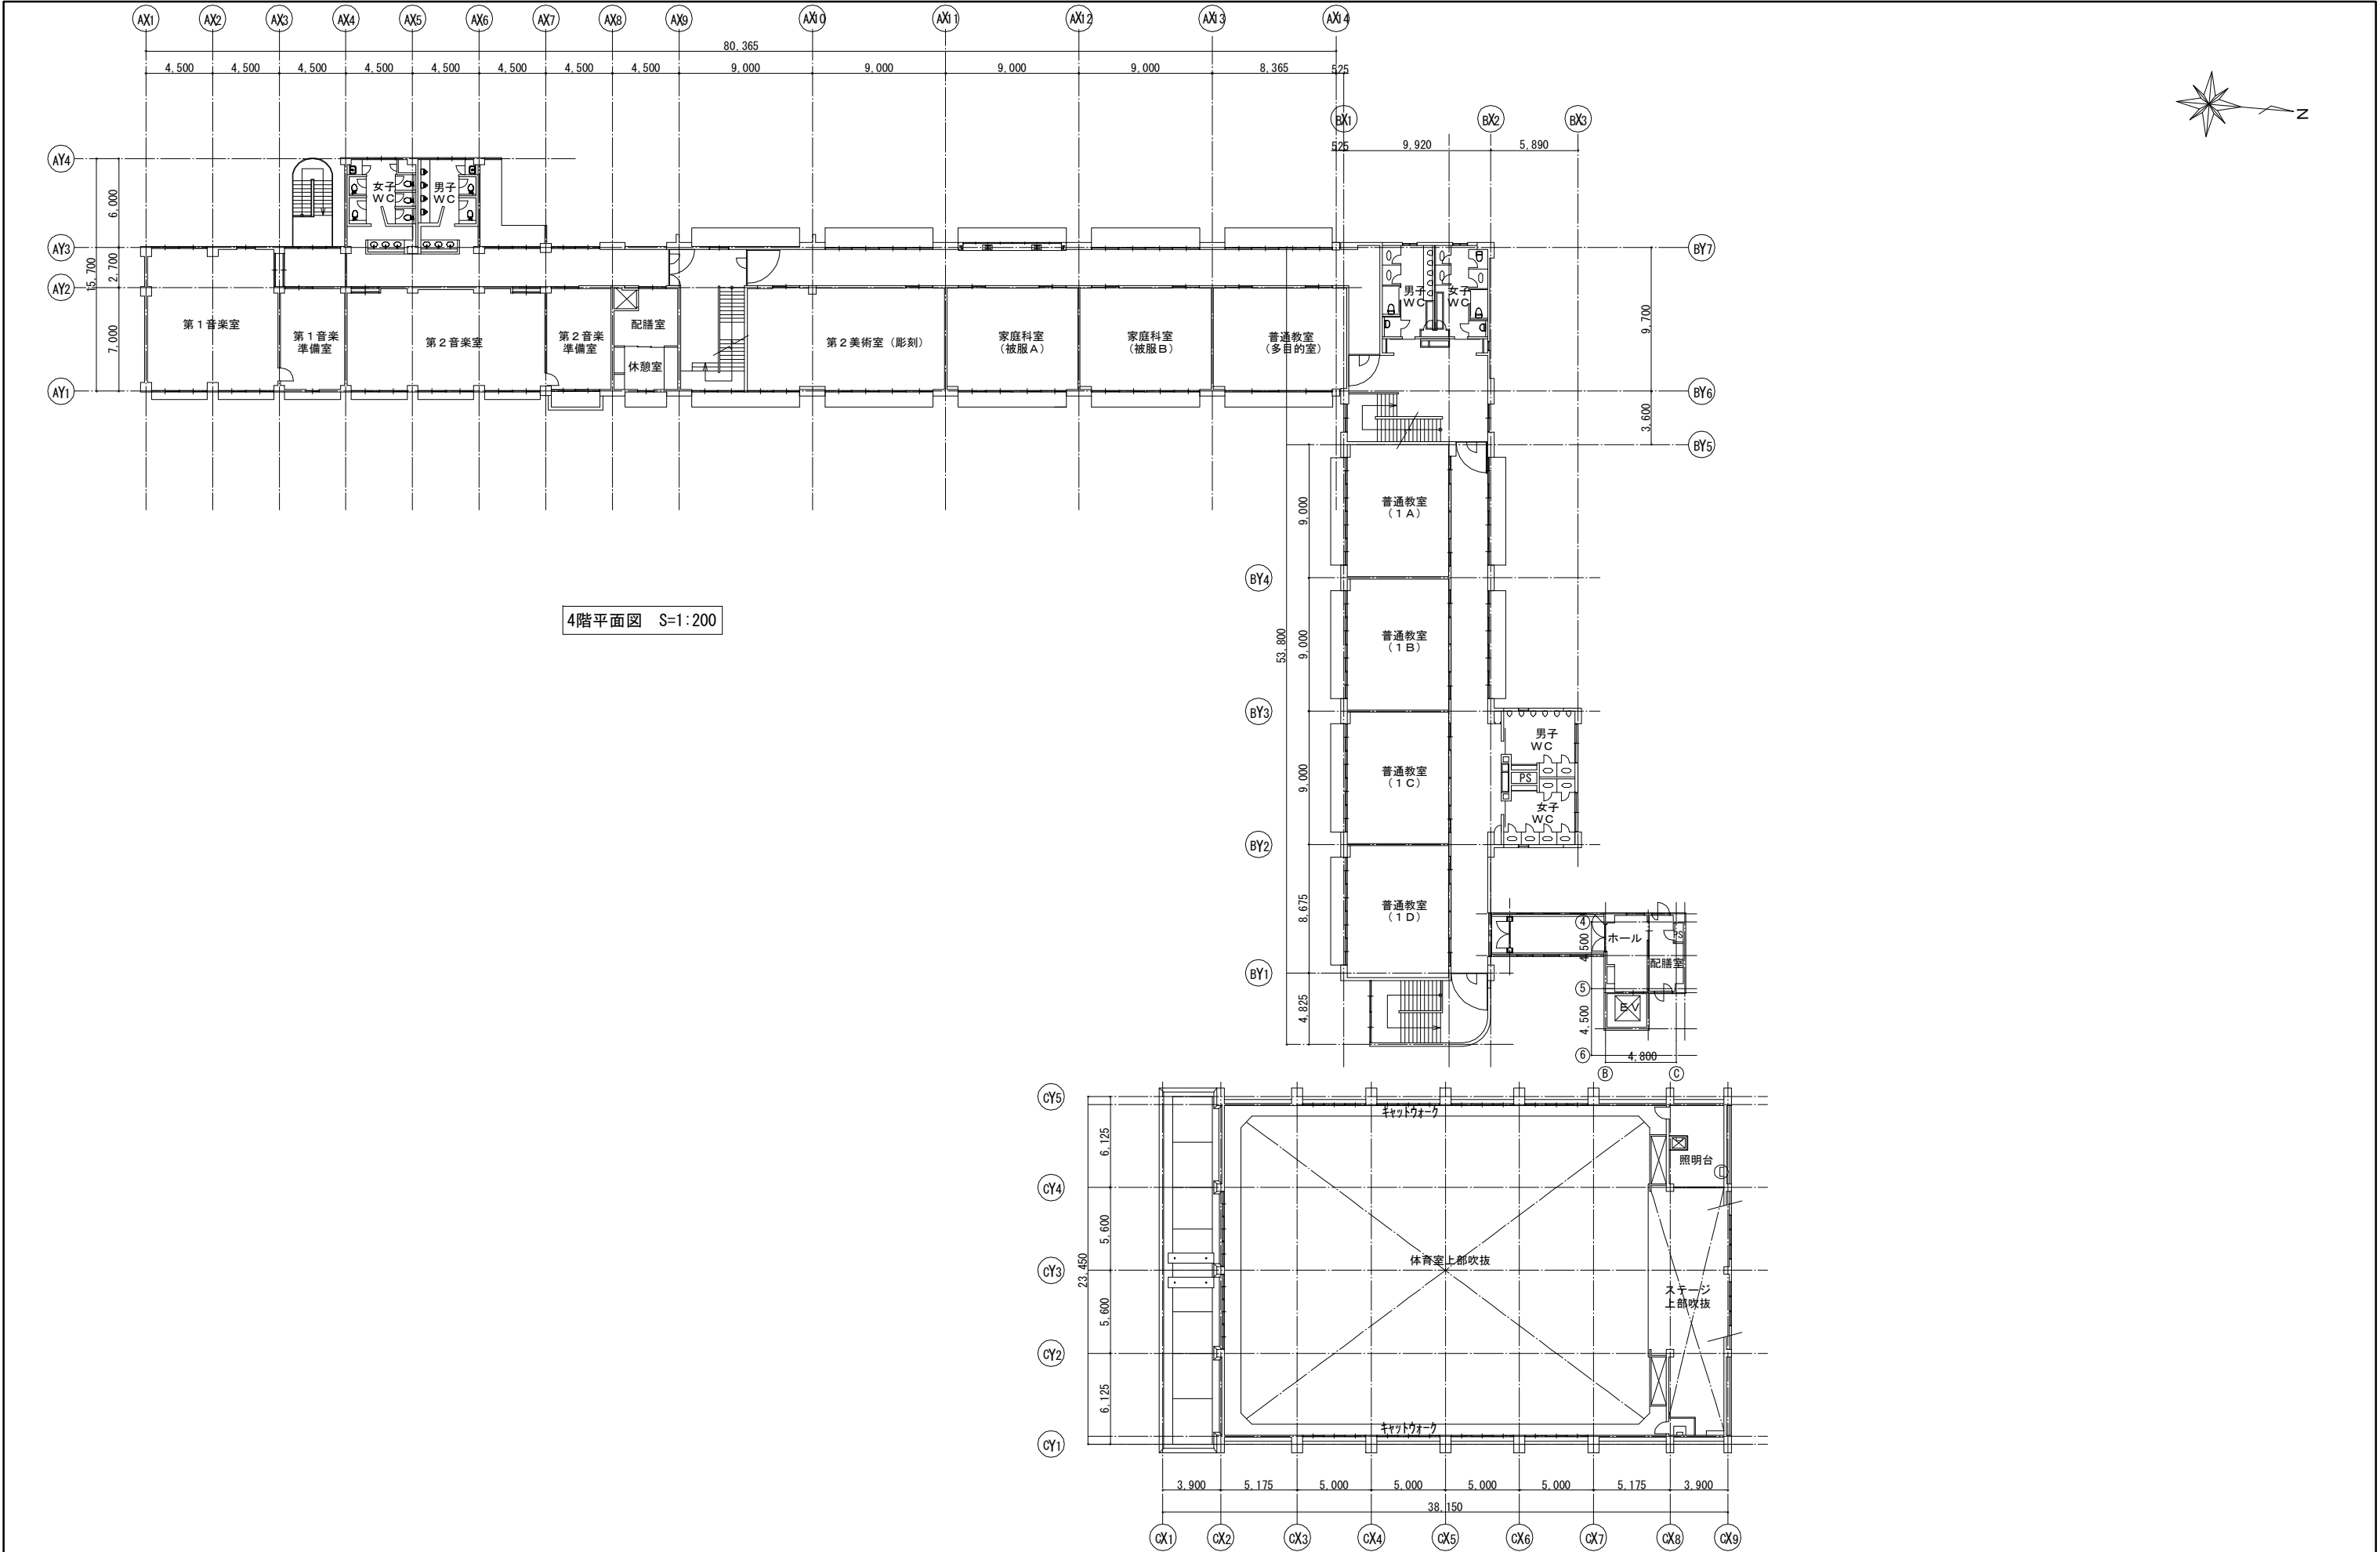

4階平面図 S=1:200

