


三斜求積表

地番	1960-1		
NO.	底辺	高さ	倍面積
1	16.40	3.22	52.8080
2	44.68	10.21	456.1828
3	44.68	12.98	579.9464
4	24.76	3.63	89.8788
5	23.64	15.15	358.1460
6	19.02	3.20	60.8640
7	21.24	9.87	209.6388
8	12.06	1.65	19.8990
9	13.40	2.42	32.4280
10	15.50	2.18	33.7900
11	33.44	6.49	217.0256
12	22.25	4.44	98.7900
13	14.95	5.83	87.1585
	倍面積		2296.5559
	面積		1148.27795
	地積		1148.27 m ²

座標一覧表（日本測地系）

測点名	X座標	Y座標
1507055	-93587.305	-15327.830
1507056	-93587.525	-15326.075
1507057	-93587.896	-15323.211
1507058	-93588.502	-15320.119
K-24	-93575.837	-15329.055
K-16	-93556.831	-15333.018
K-81	-93530.503	-15338.665
K-80	-93526.237	-15343.768
K-79	-93535.934	-15352.597
K-78	-93544.372	-15356.067
K-77	-93558.064	-15357.605
K-76	-93570.353	-15356.156
K-75	-93573.296	-15351.514
K-74	-93575.072	-15348.056
K148	-93578.316	-15347.082
1507042	-93574.649	-15354.935
1507039	-93570.998	-15359.623
1507032	-93558.149	-15362.294
1507027	-93519.300	-15357.535

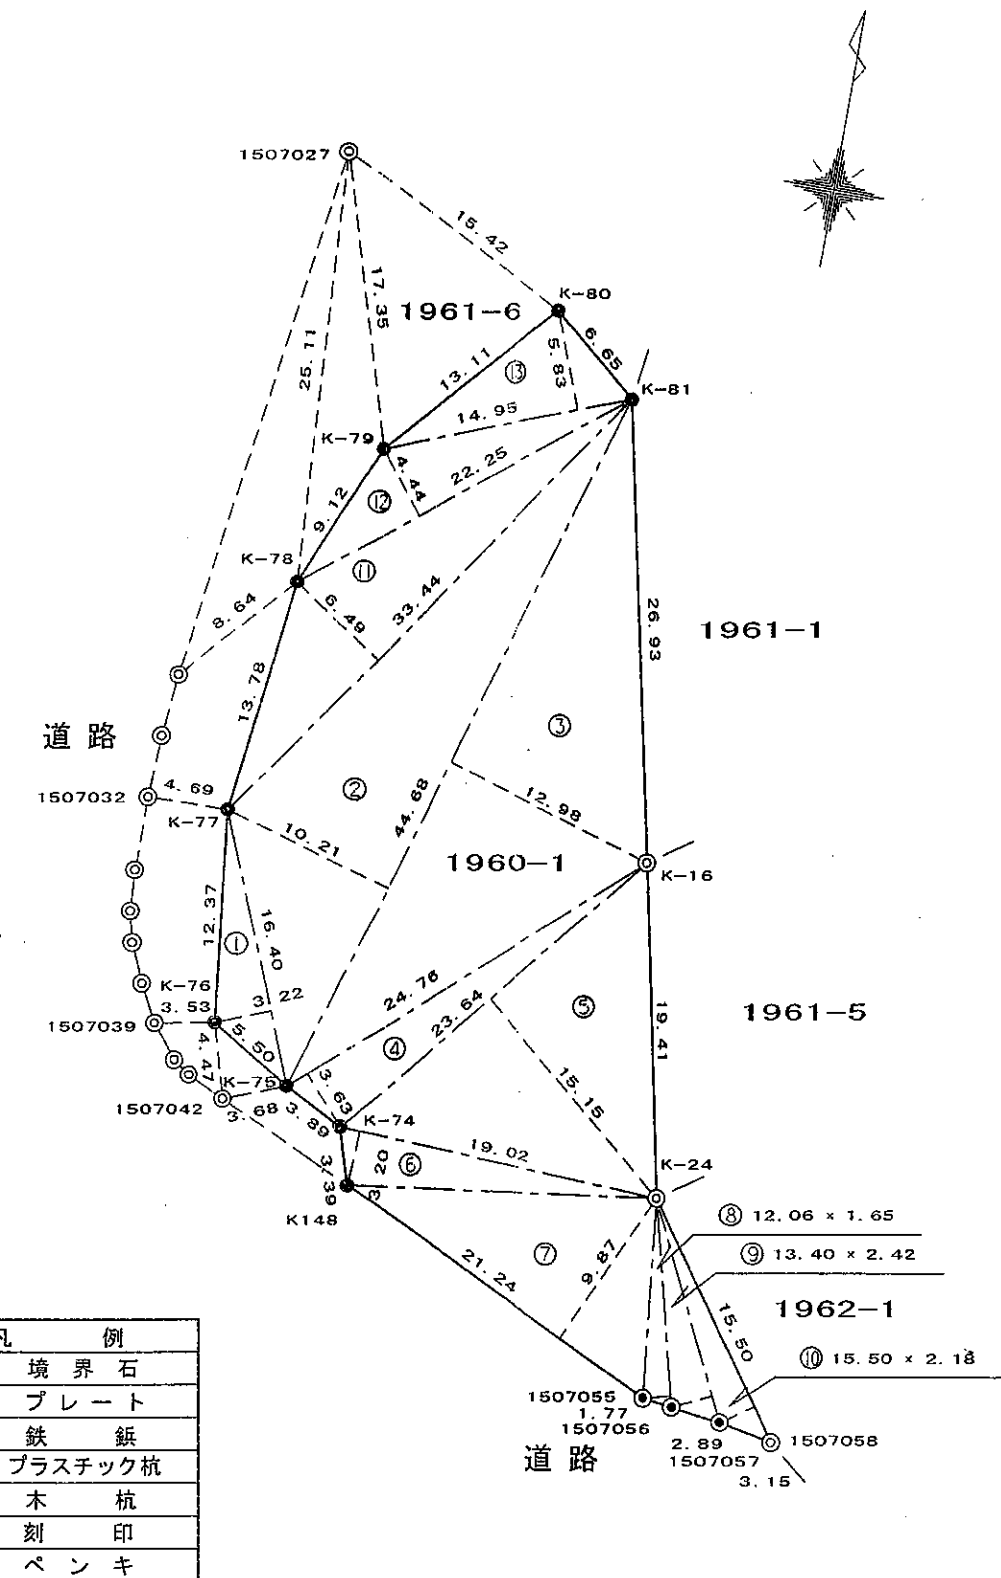

凡例	
⊙	境界石
⊗	プレート
⊕	鉄鉋
田	プラスチック杭
○	木杭
○	刻印
●	ペンキ